


May 29, 2025 10:57am PLOTTED BY:Dklemm SAVED BY:Dklemm
IMAGES:M20_5K3_0817 N RM SQUARE Full Color-Print:
C:\Users\Dklemm\Documents\Projects\2025\2025 Pavement Management Services\Project Files\dwg\Zopi-Ashippun Lake Access Site Plan-01.dwg
C:\Users\Dklemm\Documents\Projects\2025\2025 Pavement Management Services\Project Files\dwg\Zopi-Ashippun Lake Access Site Plan-01.dwg

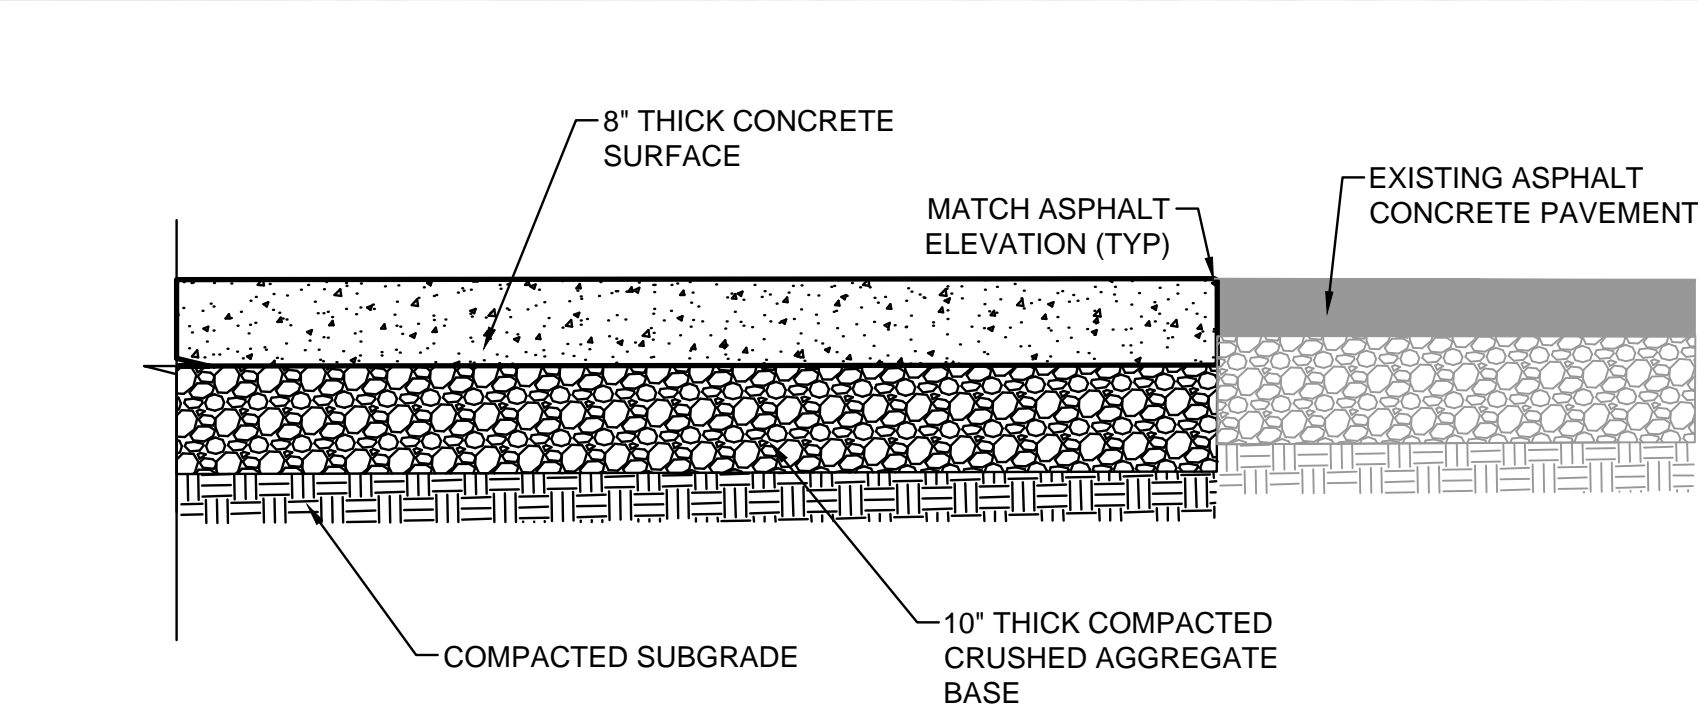

TYPICAL SECTION - CONCRETE PAVEMENT

PV-SECT-ASHIPPUN LAKE 1

NO SCALE

2025 WAUKESHA COUNTY PAVEMENT MANAGEMENT PROJECTS								
ASHIPPUN LAKE BOAT ACCESS PAVING PLAN								
WAUKESHA COUNTY PROJECT #PLU 25-01								
WAUKESHA COUNTY, WISCONSIN								
© COPYRIGHT 2025 RUEKERT & MIELKE INC.								
DESIGNED BY: GRC								
DRAFTED BY: DJK								
CHECKED BY: ADP								
DATE: FEBRUARY 2025								
FILE NO. 8030-10012.201								
SHEET NO. ALA-1								

Ruekert•Mielke

Waukesha • Kenosha • Madison
Global Water Center • Fox Valley
www.ruekertmielke.com

8
7
6
5
4
3
2
1

9
8
7
6
5
4
3
2
1

ALU > 1 - 0 - 0 2 5

www.ruekertmielke.com