



These documents shall not be used for any purpose or project for which it is not intended. Mead & Hunt shall be indemnified by the client and held harmless from all claims, damages, liabilities, losses, and expenses, including attorneys' fees and costs, arising out of such reuse or reuse of the documents. In addition, unauthorized reproduction of these documents, in part or as a whole, is prohibited.

**WAUKESHA COUNTY AIRPORT  
RECONSTRUCT RUNWAY 10-28**

WAUKESHA, WISCONSIN

REVISION


**CONSTRUCTION SET**

AP NO: 3-55-0090-26  
MSH NO: 2309990-141149.0  
DATE: 07-25-2014  
DESIGNED BY: GAS  
DRAWN BY: TJR  
CHECKED BY: DNE  
DO NOT SCALE DRAWINGS

**SHEET CONTENTS**  
CONSTRUCTION  
OPERATIONS &  
PHASING PLAN

SHEET NO. 7 of 134

**G-081**

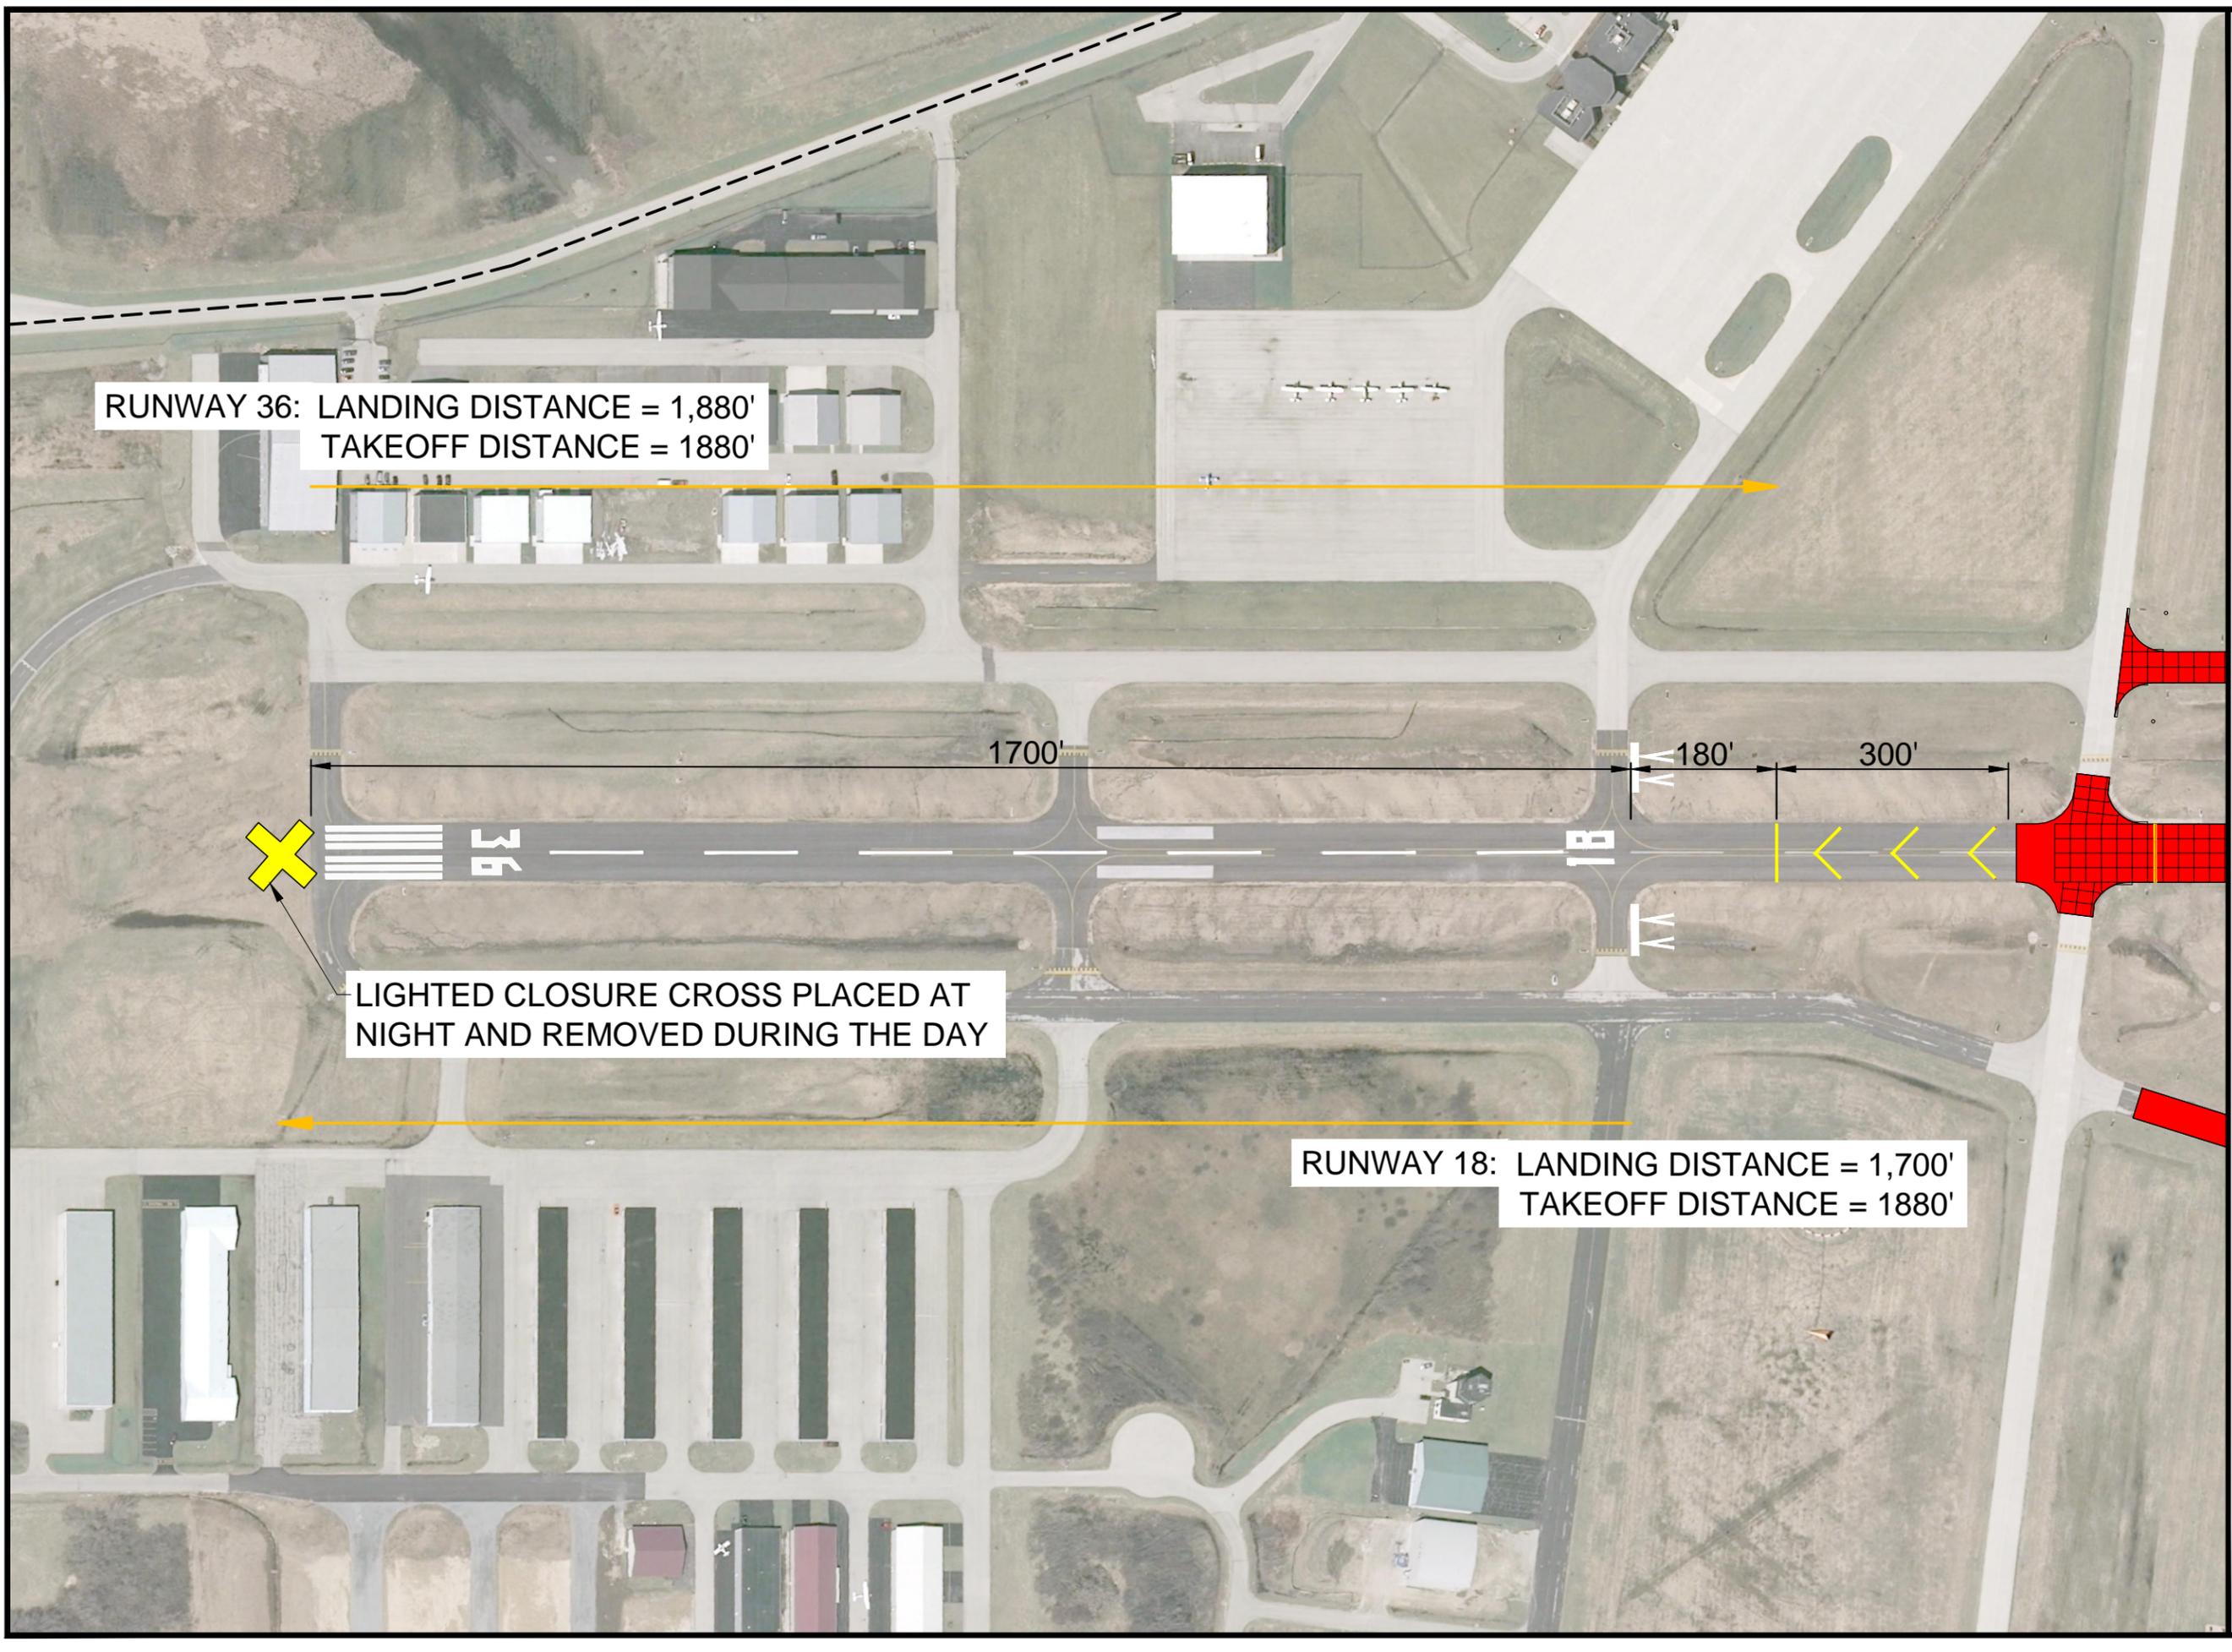

**RUNWAY 36: LANDING DISTANCE = 1,880'  
TAKEOFF DISTANCE = 1880'**

**LIGHTED CLOSURE CROSS PLACED AT  
NIGHT AND REMOVED DURING THE DAY**

**RUNWAY 18: LANDING DISTANCE = 1,700'  
TAKEOFF DISTANCE = 1880'**