


## Exhibit C

### Typical Treatment Swale X-Section

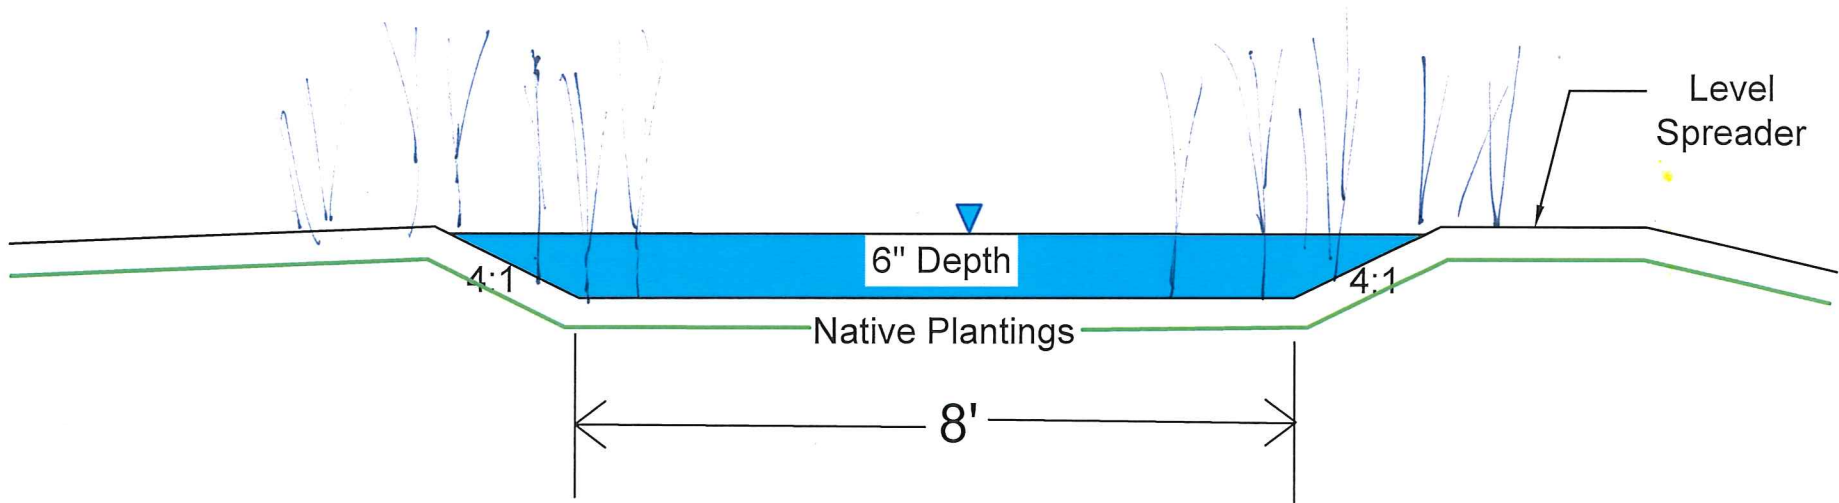

Note: Level spreader elevation is 6" below the top of berm elevation for wetland scrape #2

Not to Scale