


Exhibit B

Wetland Scrape #2 X-Section

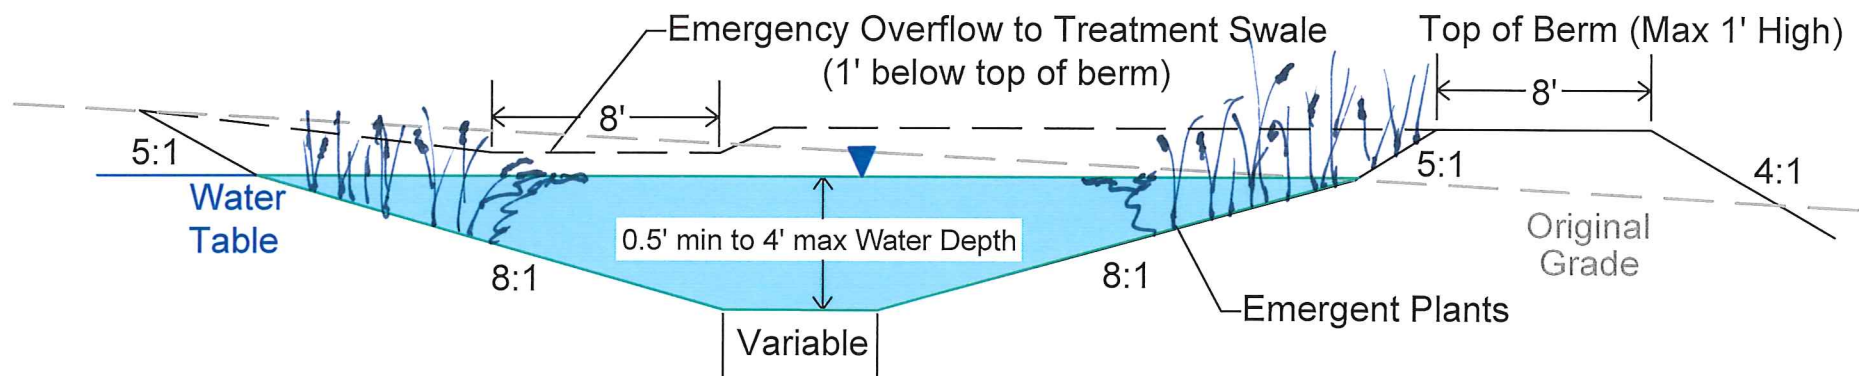

NOTE: Native plantings would be established around the scrapes and below the water line.

Not to Scale