

Paul Farrow
County Executive



Allison Bussler
Director

WAUKESHA COUNTY
DEPARTMENT OF PUBLIC WORKS

July 7, 2020

PROJECT ID: 2773-05-01
CTH D (CLEVELAND AVENUE)
CALHOUN ROAD TO 124TH STREET
WAUKESHA COUNTY

Greetings,

Waukesha County and the Wisconsin Department of Transportation (WisDOT) are in the process of developing plans to resurface CTH D (Cleveland Avenue) in the City of New Berlin. A project location map is enclosed for your reference.

As part of the project development process, we are gathering input on the proposed project and construction activities. The attached project information package provides details on the existing roadway, proposed improvements, traffic impacts, and project schedule. Please review and send in any questions, comments, or concerns that may assist with the development of this project by July 31, 2020. A project comment sheet with a return address is enclosed for your use. Comments may also be e-mailed to Nathan Beth, Project Manager at NBeth@WaukeshaCounty.gov.

If you have any questions or concerns that may require a more in-depth conversation, please feel free to contact Waukesha County staff, either Nathan Beth at (262) 970-4720 or at the email provided above, or Kevin Yanny, Senior Civil Engineer at (262) 548-7750 or at KYanny@WaukeshaCounty.gov.

Sincerely,

A handwritten signature in cursive script that reads "Allison Bussler".

Allison Bussler
Director of Public Works

Cc: Kathy Kramer, WisDOT SE Region Project Manager
Nathan Beth, Waukesha County, Project Manager
Kevin Yanny, Waukesha County, Senior Civil Engineer

Project Information Package

Project ID 2773-05-01

CTH D (Cleveland Avenue) – Calhoun Road to 124th Street
Waukesha County



Waukesha County, in cooperation with the Wisconsin Department of Transportation (WisDOT), is planning to resurface a 3.0 mile segment of CTH D (Cleveland Avenue) from Calhoun Road to 124th Street, located in the City of New Berlin (see attached project location map). The project will address the deteriorating asphalt pavement and improve safety.

This packet is intended to provide you with information about the project so you can provide feedback to the project team in the form of questions, concerns or comments. Please fill out the attached comment form and send it to Waukesha County DPW, Attention Nathan Beth, 515 W. Moreland Blvd., Room AC220, Waukesha, WI 53188 or email your comments to Nathan Beth at NBeth@WaukeshaCounty.gov. You can also reach Nathan Beth at (262) 970-4720. The project team will review and address all responses and utilize this information in the final design of the roadway improvements.


Project Need

CTH D (Cleveland Avenue) was initially constructed in 1959, and subsequently repaved. The roadway pavement is in poor condition, with extensive cracking and rutting, particularly the paved shoulders. The bridge at Deer Creek is in poor condition, with severe corrosion of the steel culverts.

Proposed Improvements

Waukesha County proposes to:

- Mill and overlay the existing asphalt pavement. CTH D will remain a two lane highway with 10 foot paved shoulders.
- Restore pavement markings.
- Rehabilitate the Deer Creek bridge located on CTH D just west of CTH O (Moorland Road). This is a structural lining of a multi-barrel steel culvert.
- Close medians to improve safety at two locations with high accident rates.
- Replace curb and gutter and existing guardrail, as needed.
- The project will gap out recent intersection improvements at the Calhoun Road and Sunnyslope Road intersections.

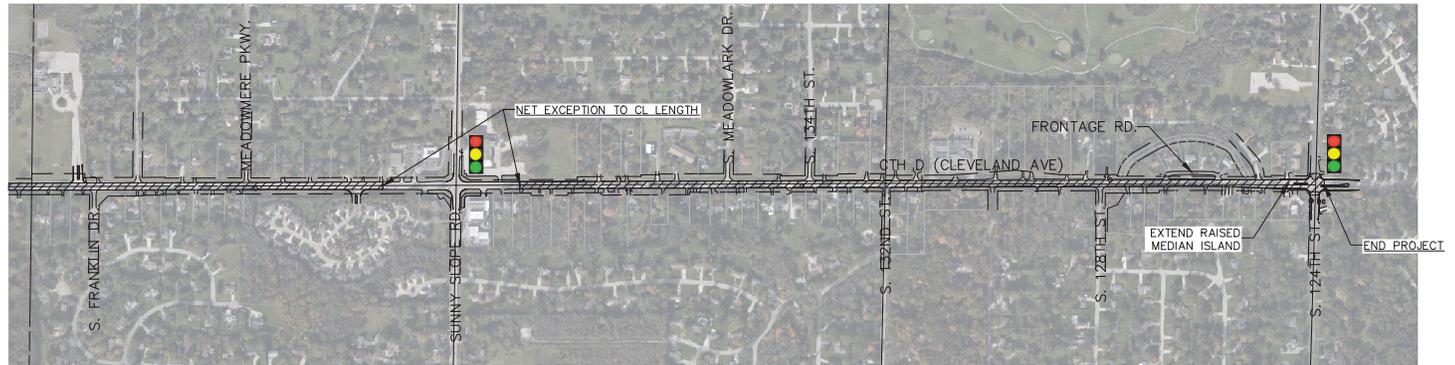

(NOT TO SCALE)



RESURFACING



EXISTING TRAFFIC SIGNAL

PROJECT NO: 2773-05-71


HWY: CTH D

COUNTY: WAUKESHA

PROJECT OVERVIEW

SHEET

E

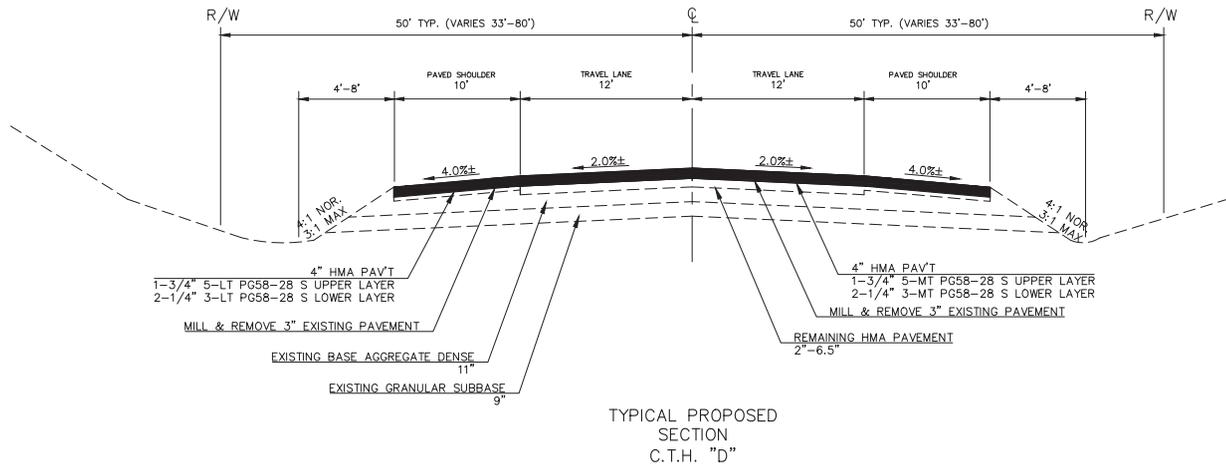

TYPICAL PROPOSED SECTION
C.T.H. "D"

PROJECT NO: 2773-05-70	HWY: CTH D	COUNTY: WAUKESHA	TYPICAL PROPOSED SECTIONS	SHEET	E
------------------------	------------	------------------	---------------------------	-------	---

CTH O MOORLAND RD

2660

15500

15410

15400

CLOSE RAISED MEDIAN

CTH D CLEVELAND AVE

15551

15501

15401

15353

ACREDALE RD





W LAGOON ROAD

CLEVELAND COURT
CONDOMINIUMS

12550

EXTEND RAISED MEDIAN

CTH D CLEVELAND AVE



124TH STREET

12535

12465

12425

12415

12401



Fold here

[Stamp]

Waukesha County Department of Public Works

515 West Moreland Boulevard, Room 220

Waukesha, Wisconsin 53188

Attn: Nathan Beth, P.E.

Fold here to mail