


Drawing File: 321-12 Sheet Detour Plan.dwg  
Waukesha Co. CADD Sheet - NEW-ENGLISH-PLAN-PROF

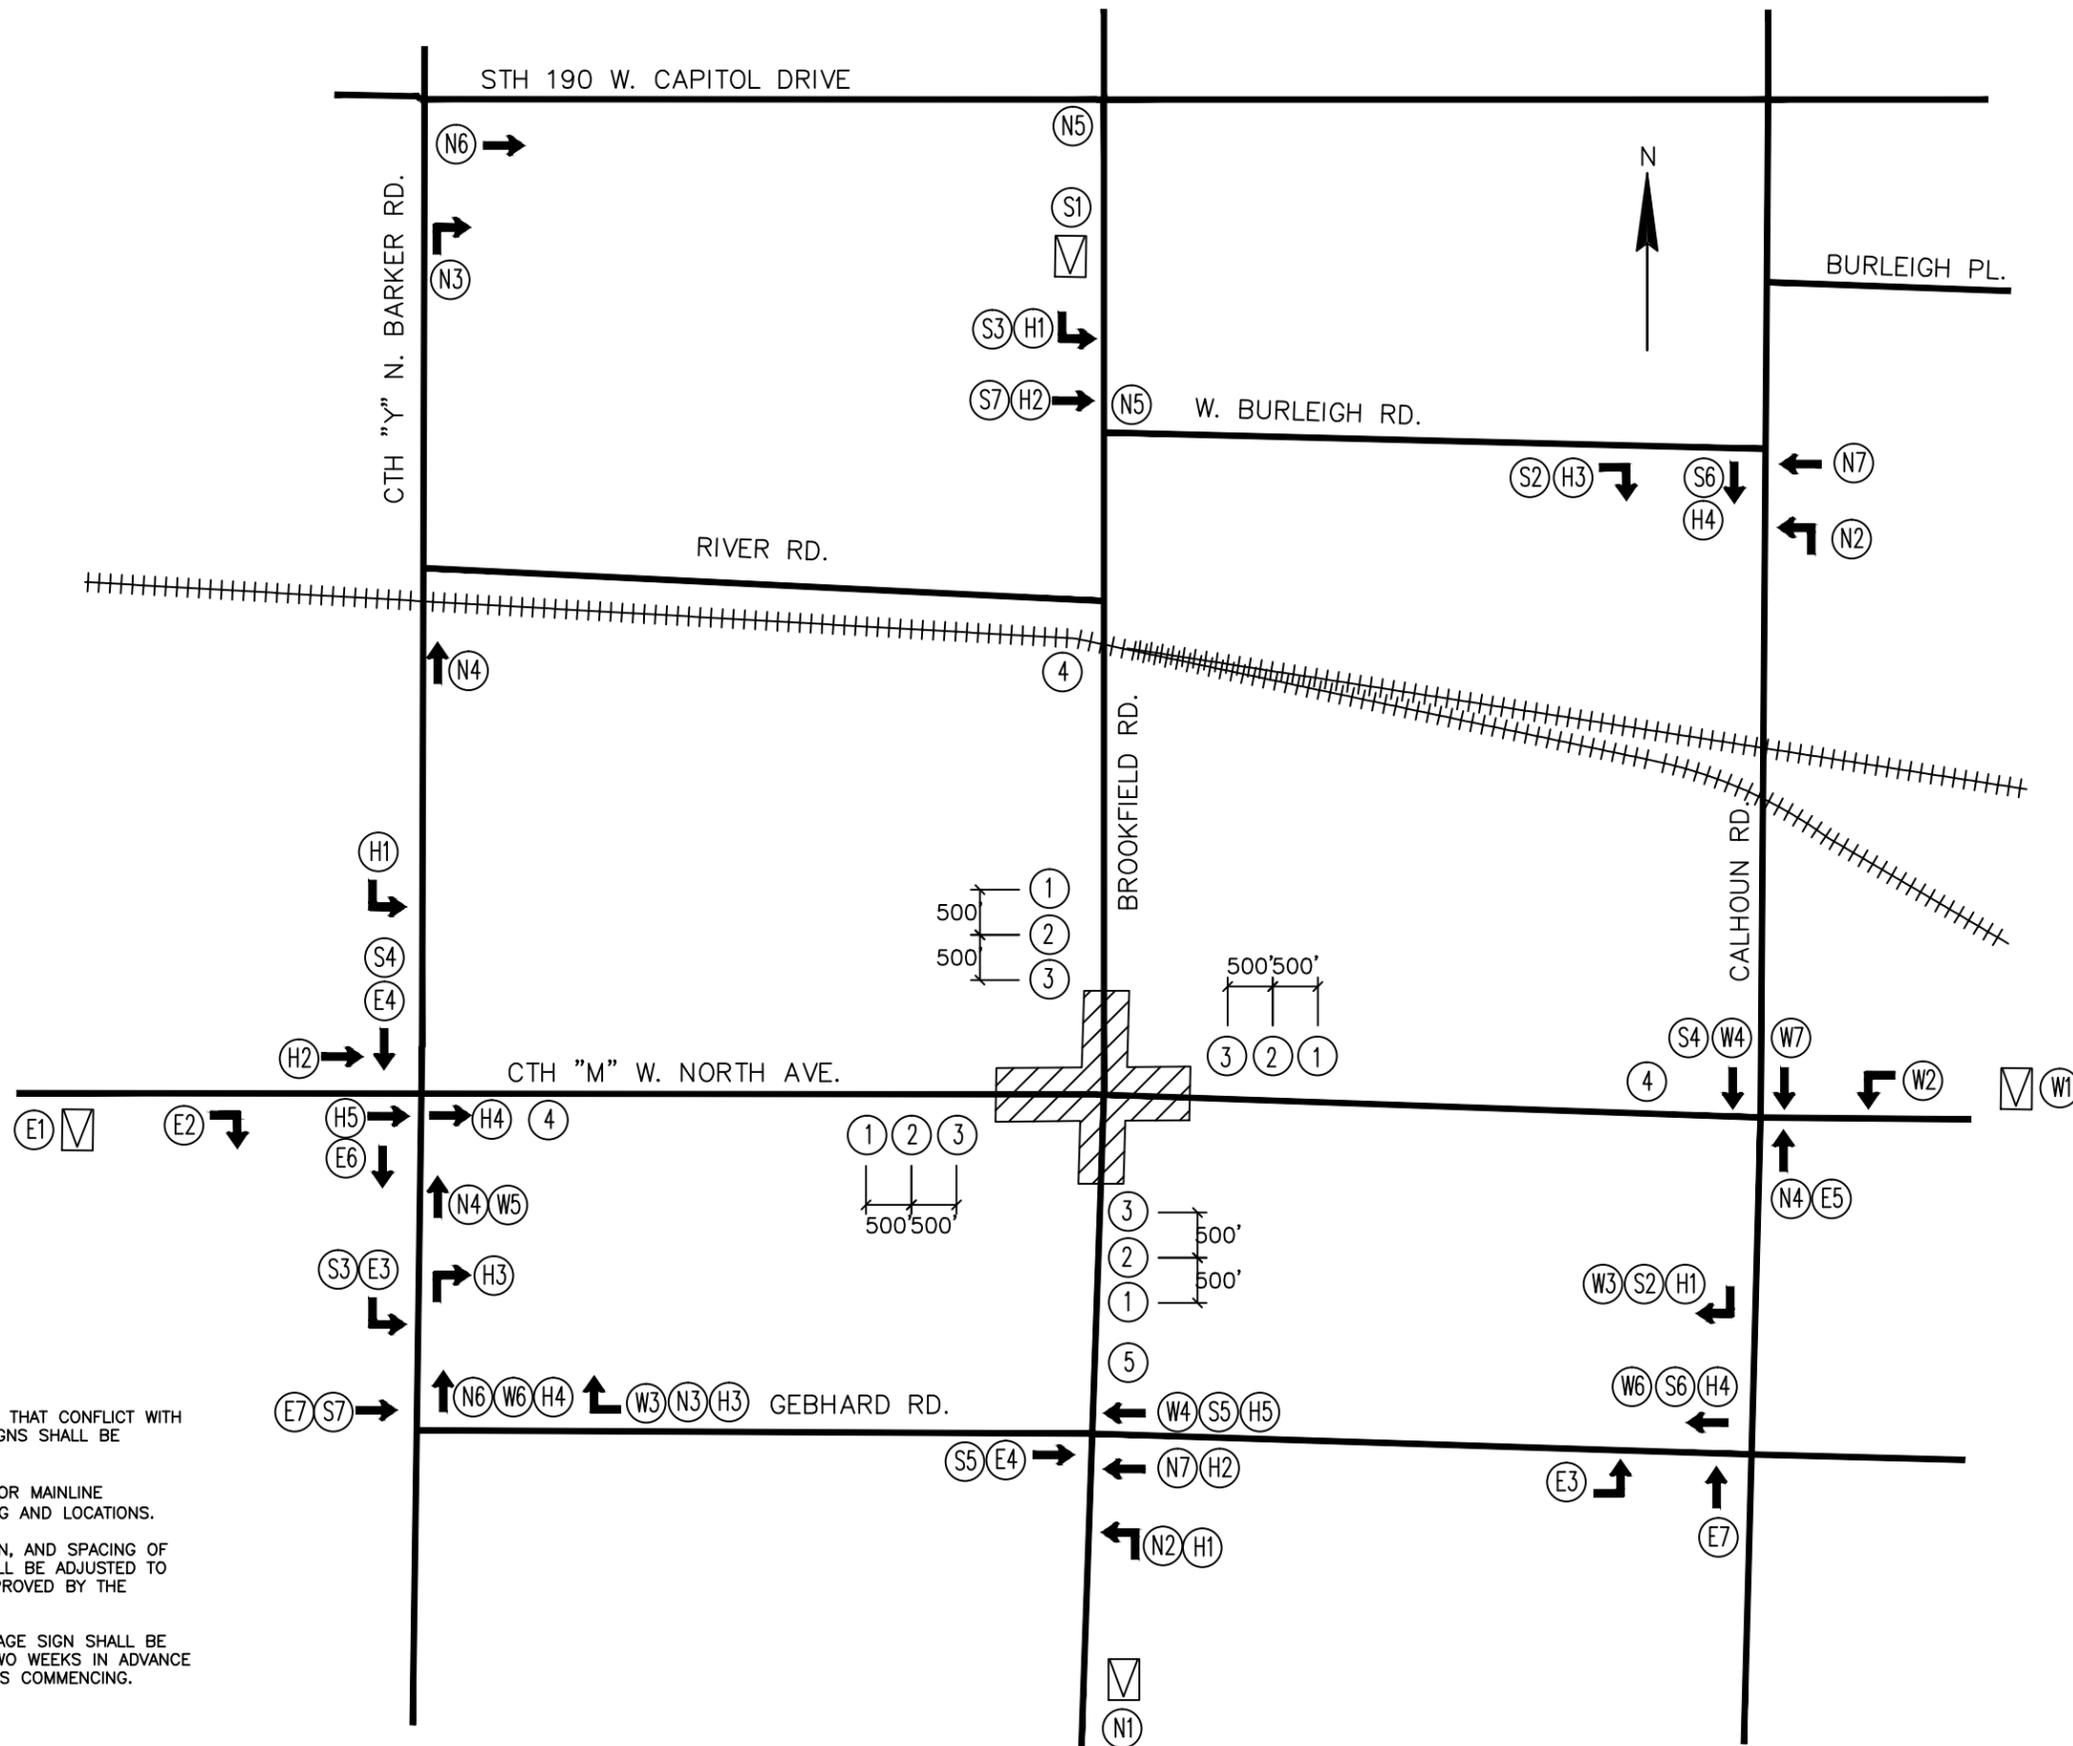

- LEGEND**
- PORTABLE CHANGEABLE MESSAGE SIGN
  - SIGN GROUP NUMBER

PORTABLE CHANGEABLE MESSAGE COPY PRIOR TO CONSTRUCTION:

MESSAGE (N1) (S1)

BROOKFIELD RD  
CLOSED AT  
NORTH AVE

BEGINS  
JUNE 15TH

USE ALT ROUTE

PORTABLE CHANGEABLE MESSAGE COPY

MESSAGE (N1) (S1)

BROOKFIELD RD  
CLOSED AT  
NORTH AVE

OPEN TO  
LOCAL TRAFFIC  
ONLY

USE ALT ROUTE

PORTABLE CHANGEABLE MESSAGE COPY PRIOR TO CONSTRUCTION:

MESSAGE (E1) (W1)

NORTH AVE  
CLOSED AT  
BROOKFIELD RD

BEGINS  
JUNE 15TH

USE ALT ROUTE

PORTABLE CHANGEABLE MESSAGE COPY

MESSAGE (E1) (W1)

NORTH AVE  
CLOSED AT  
BROOKFIELD RD

OPEN TO  
LOCAL TRAFFIC  
ONLY

USE ALT ROUTE

**DETOUR PLAN NOTES:**

ALL EXISTING SIGN MESSAGES THAT CONFLICT WITH TRAFFIC CONTROL DETOUR SIGNS SHALL BE COVERED OR REMOVED.

SEE SDD "DETOUR SIGNING FOR MAINLINE CLOSURES" FOR SIGN SPACING AND LOCATIONS.

THE EXACT NUMBER, LOCATION, AND SPACING OF ALL SIGNS AND DEVICES SHALL BE ADJUSTED TO FIT FIELD CONDITIONS AS APPROVED BY THE ENGINEER.

PORTABLE CHANGEABLE MESSAGE SIGN SHALL BE INSTALLED NOT LESS THAN TWO WEEKS IN ADVANCE OF CONSTRUCTION OPERATIONS COMMENCING.