

ENROLLED ORDINANCE 170-54

LAYING OUT, RELOCATION AND IMPROVEMENT OF COUNTY TRUNK  
HIGHWAY TT WEST WAUKESHA BYPASS WAUKESHA COUNTY  
PROJECT I.D. 2788-00-22 REVISION NUMBER 1

WHEREAS, the County Board of Supervisors of Waukesha County finds that the proper improvement in maintenance of the above County Trunk Highway in the City of Waukesha, City of Pewaukee and Town of Waukesha from a point that is 1451.65 feet South of and 196.52 feet East of the East one quarter corner of Section 17, Town 6 North, Range 19 East, in the Town of Waukesha, Waukesha County, State of Wisconsin to a point that is 555.87 feet South of and 13.33 feet East of the East one quarter corner of Section 30, Town 7 North, Range 19 East City of Waukesha, Waukesha County, State of Wisconsin requires certain relocation or changes and the acquisition of certain rights of way as shown on the plat marked "Plat of Right of Way Required for West Waukesha Bypass Project I.D. 2788-00-22, West Waukesha Bypass, Wis 59 to Northview Road".


THE COUNTY BOARD OF SUPERVISORS OF THE COUNTY OF WAUKESHA DOES ORDAIN that the plat marked "Plat of Right of Way Required for West Waukesha Bypass Project I.D. 2788-00-22, West Waukesha Bypass, Wis 59 to Northview Road" on file in the County Clerk's office is adopted by reference under the authority granted by Section 83.08 and Chapter 32 of the Wisconsin Statutes.

IT IS FURTHER ORDAINED that County Trunk Highway TT is hereby changed or relocated from a point that is 1451.65 feet South of and 196.52 feet East of the East one quarter corner of Section 17, Town 6 North, Range 19 East, in the Town of Waukesha, Waukesha County, State of Wisconsin to a point that is 555.87 feet South of and 13.33 feet East of the East one quarter corner of Section 30, Town 7 North, Range 19 East City of Waukesha, Waukesha County, State of Wisconsin in accordance with the "Plat of Right of Way Required for West Waukesha Bypass Project I.D. 2788-00-22, West Waukesha Bypass, Wis 59 to Northview Road."


IT IS FURTHER ORDAINED that the County shall acquire those rights of way and other interests as shown on the "Plat of Right of Way Required for West Waukesha Bypass Project I.D. 2788-00-22, West Waukesha Bypass, Wis 59 to Northview Road."

LAYING OUT, RELOCATION AND IMPROVEMENT OF COUNTY TRUNK  
HIGHWAY TT WEST WAUKESHA BYPASS WAUKESHA COUNTY  
PROJECT I.D. 2788-00-22 REVISION NUMBER 1


Presented by:  
Public Works Committee

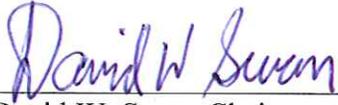


David W. Swan, Chair

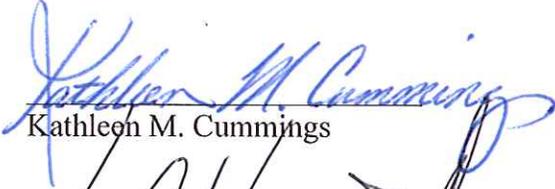


Kathleen M. Cummings

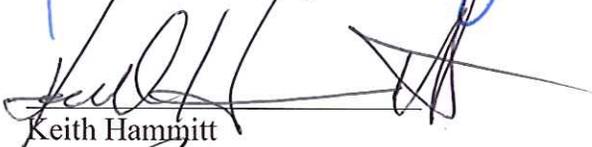

Keith Hammitt

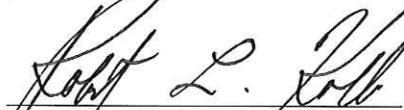

Robert L. Kolb

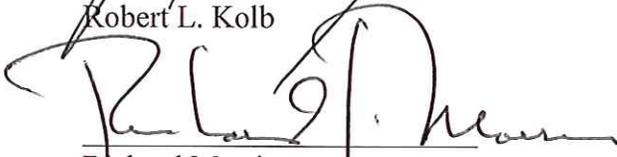

Richard Morris

(Absent)

Carl Pettis



Steve Whittow

The foregoing legislation adopted by the County Board of Supervisors of Waukesha County, Wisconsin, was presented to the County Executive on:

Date: 9/22/15,   
Kathleen Novack, County Clerk

The foregoing legislation adopted by the County Board of Supervisors of Waukesha County, Wisconsin, is hereby:

Approved: X  
Vetoed: \_\_\_\_\_

Date: 9/23/15,   
Paul Farrow, County Executive





# SCHEDULE OF LANDS & INTERESTS REQUIRED


OWNERS NAMES ARE SHOWN FOR REFERENCE PURPOSES ONLY AND ARE SUBJECT TO CHANGE PRIOR TO THE TRANSFER OF LAND INTERESTS TO THE DEPARTMENT. AREAS SHOWN IN THE TOTAL AREA MAY BE APPROXIMATE AND ARE DERIVED FROM TAX ROLLS OR OTHER AVAILABLE SOURCES AND MAY NOT INCLUDE LANDS OF THE OWNER WHICH ARE NOT CONTIGUOUS TO THE AREA TO BE ACQUIRED.

PARCEL NUMBER	SHEET NUMBER	OWNERS	INTEREST REQUIRED	10/74 ACRES	NEW EXISTING TOTAL ACRES	TOTAL ACRES	10/74 PARCEL NUMBER

PARCEL	SHEET NUMBER	OWNER(S)	INTEREST REQUIRED
001	4-21, 22, 23, 24, 25, 26, 27, 28, 29, 30	WE DME UTILS - GAS	RELEASE OF RIGHT
002	4-21, 22, 23, 24, 25, 26, 27, 28, 29, 30	WE DME UTILS - ELECTRIC	RELEASE OF RIGHT
003	4-21, 22, 23, 24, 25, 26, 27, 28, 29, 30	CITY OF WAUKESHA	RELEASE OF RIGHT
004	4-21, 22, 23, 24, 25, 26, 27, 28, 29, 30	WAUKESHA WATER UTILITY	RELEASE OF RIGHT
005	4-21, 22, 23, 24, 25, 26, 27, 28, 29, 30	WAUKESHA WATER UTILITY	RELEASE OF RIGHT
006	4-21, 22, 23, 24, 25, 26, 27, 28, 29, 30	WAUKESHA WATER UTILITY	RELEASE OF RIGHT
007	4-21, 22, 23, 24, 25, 26, 27, 28, 29, 30	CITY OF WAUKESHA	RELEASE OF RIGHT

REVISION DATE: 08/28/2015  
 DATE: 05/21/2015  
 SCALE, FEET: 0 N/A  
 HWY: USH 18  
 COUNTY: WAUKESHA  
 STATE R/W PROJECT NUMBER: 2788-00-22  
 PLAT SHEET: 4.03  
 PS&E SHEET: E

 PLOT SCALE: 1:100  
 REferred to: PW 4  
 WSDOT/CADD SHEET 60

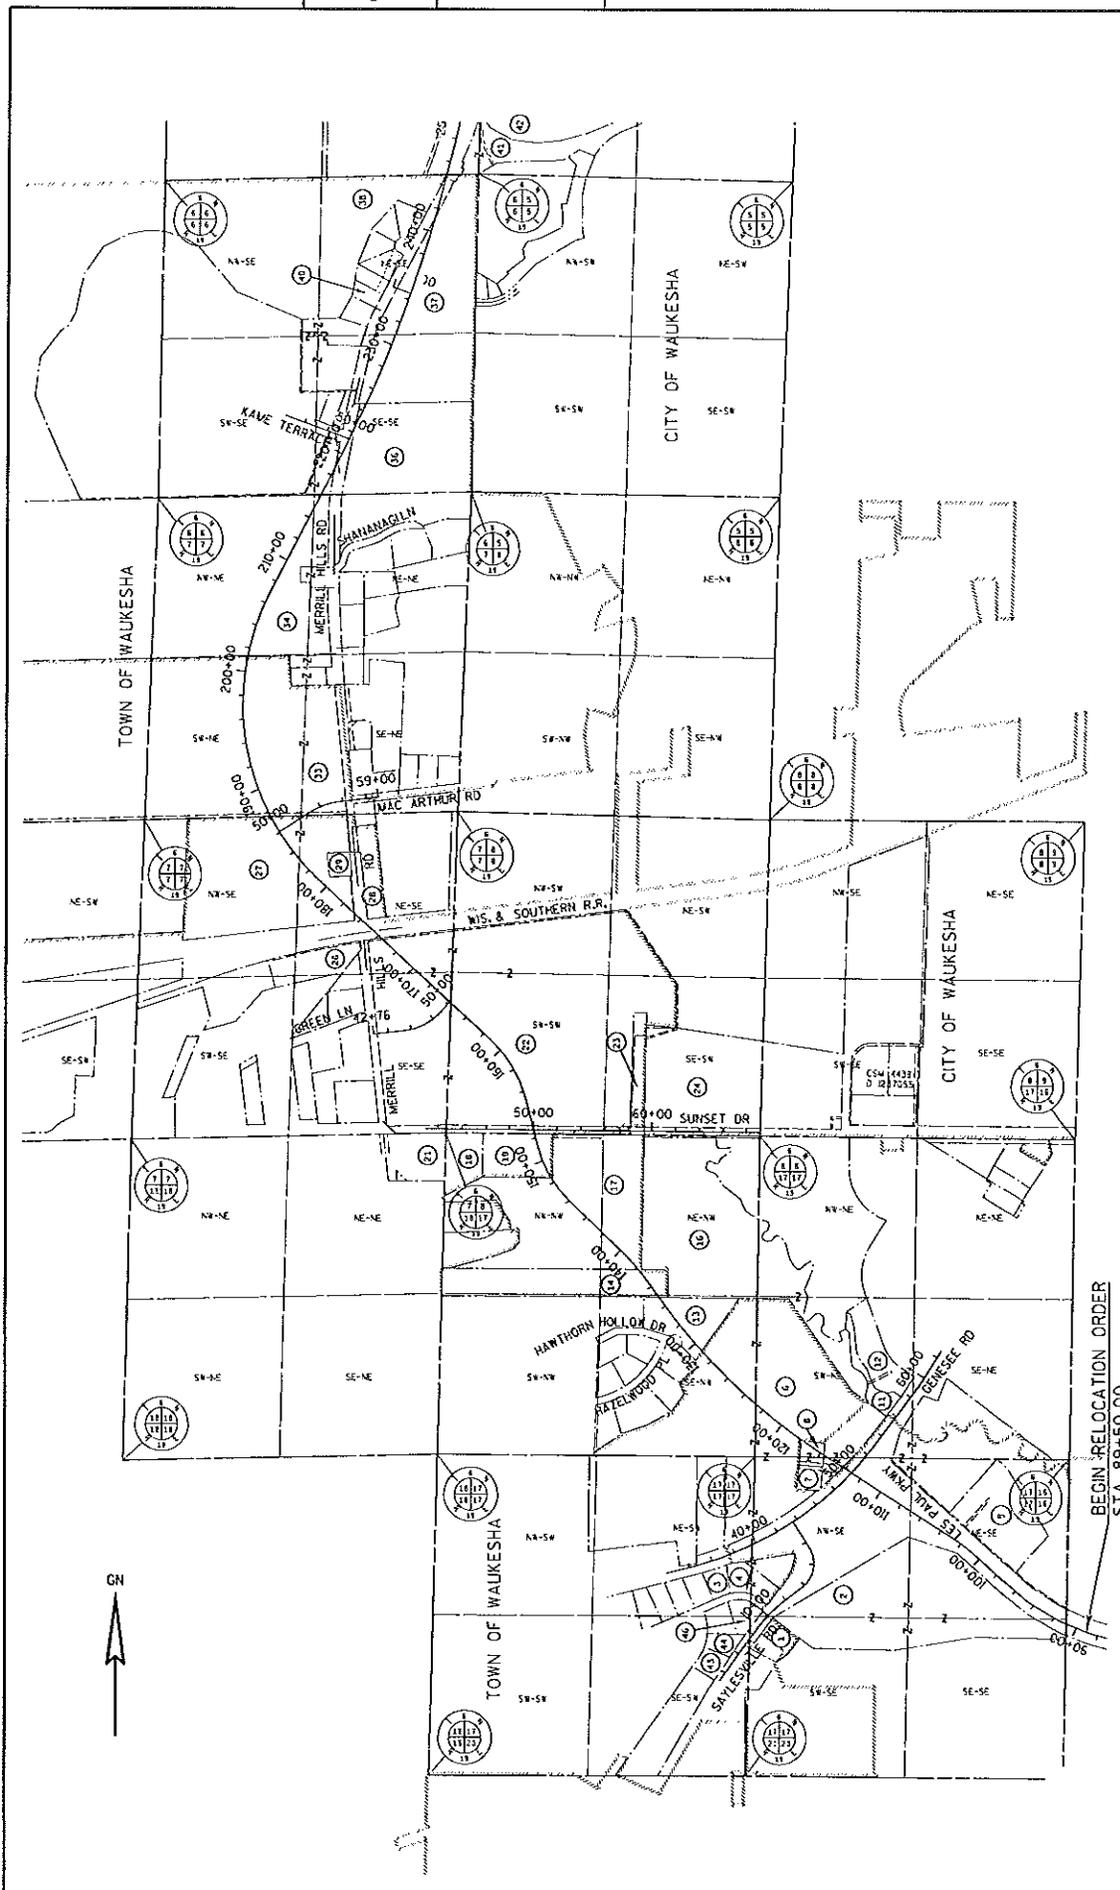


REVISION DATE 08/26/2015	DATE 05/21/2015	SCALE, FEET 0 500 1000	HWY.: USH 18	STATE R/W PROJECT NUMBER 2788-00-22	PLAT SHEET 4.04
FILE NAME : S:\Vauk\CD\CD\100015 Waukesha Dypass Study\WY\CON\PL\LOT_SHEETS\18075_PW.DWG	BEGIN RELOCATION ORDER STA 89+50.00	COUNTY: WAUKESHA	CONSTRUCTION PROJECT NUMBER	PLAT SCALE : 1:11000	PS&E SHEET E

Referred on: 09/03/15

File Number: 170-O-055

Referred to: PW 3

WISDOT/CADDIS SHEET 70

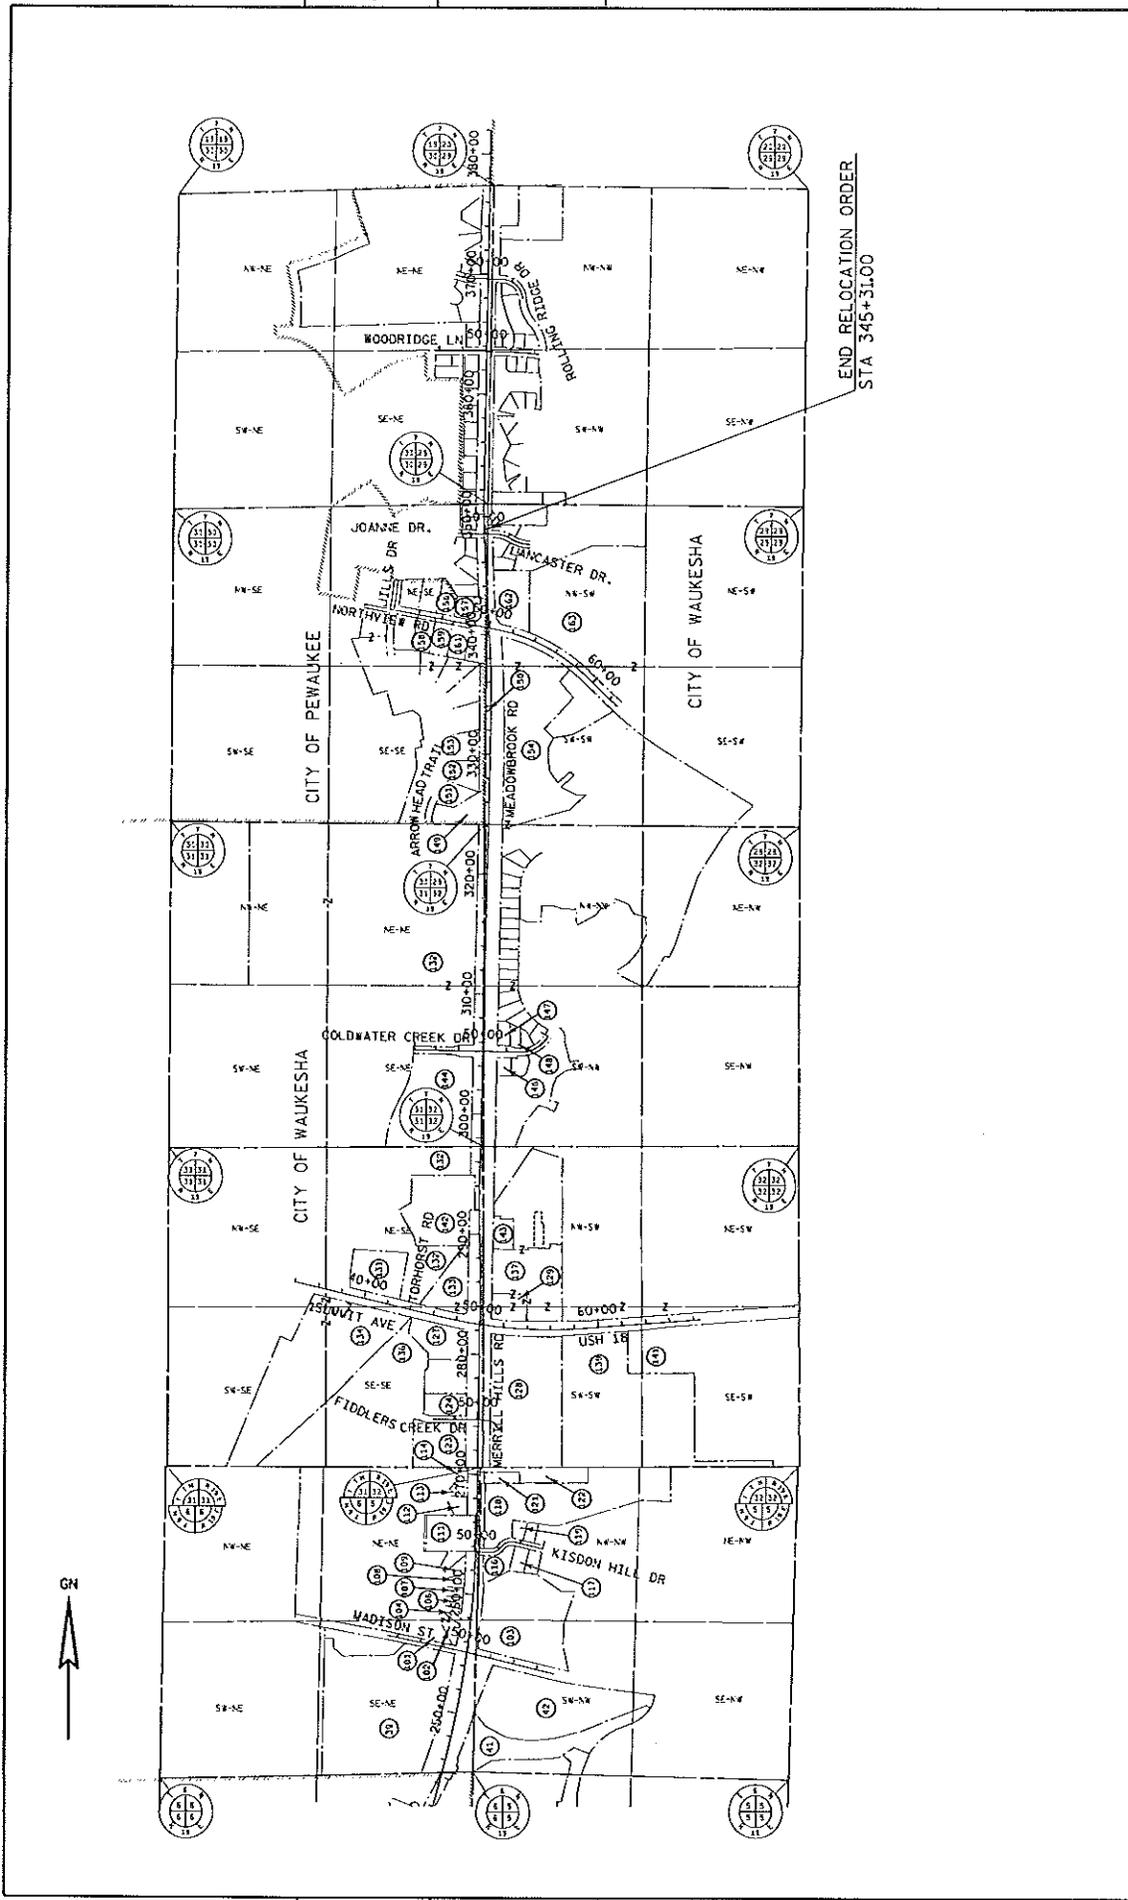


REVISION DATE 08/28/2015	DATE: 05/21/2015	SCALE: FEET 0 500 1000	HWY: USH 18	STATE R/W PROJECT NUMBER 2788-00-22	PLAT SHEET 4.05
FILE NAME: S:\PROJECTS\2015\Waukesha Study\Gurway\CON\99_PLOT_SHEET\140175_PW_05_16.dwg	PLOT DATE: 04/28/2015	COUNTY: WAUKESHA	CONSTRUCTION PROJECT NUMBER 2788-02-70	PS&E SHEET	E
Referred on: 09/03/15			File Number: 170-O-055	Referred to: PW 6	
PLOT NAME:			PLOT NO: 118000	WISDOT/CADDIS SHEET TO	







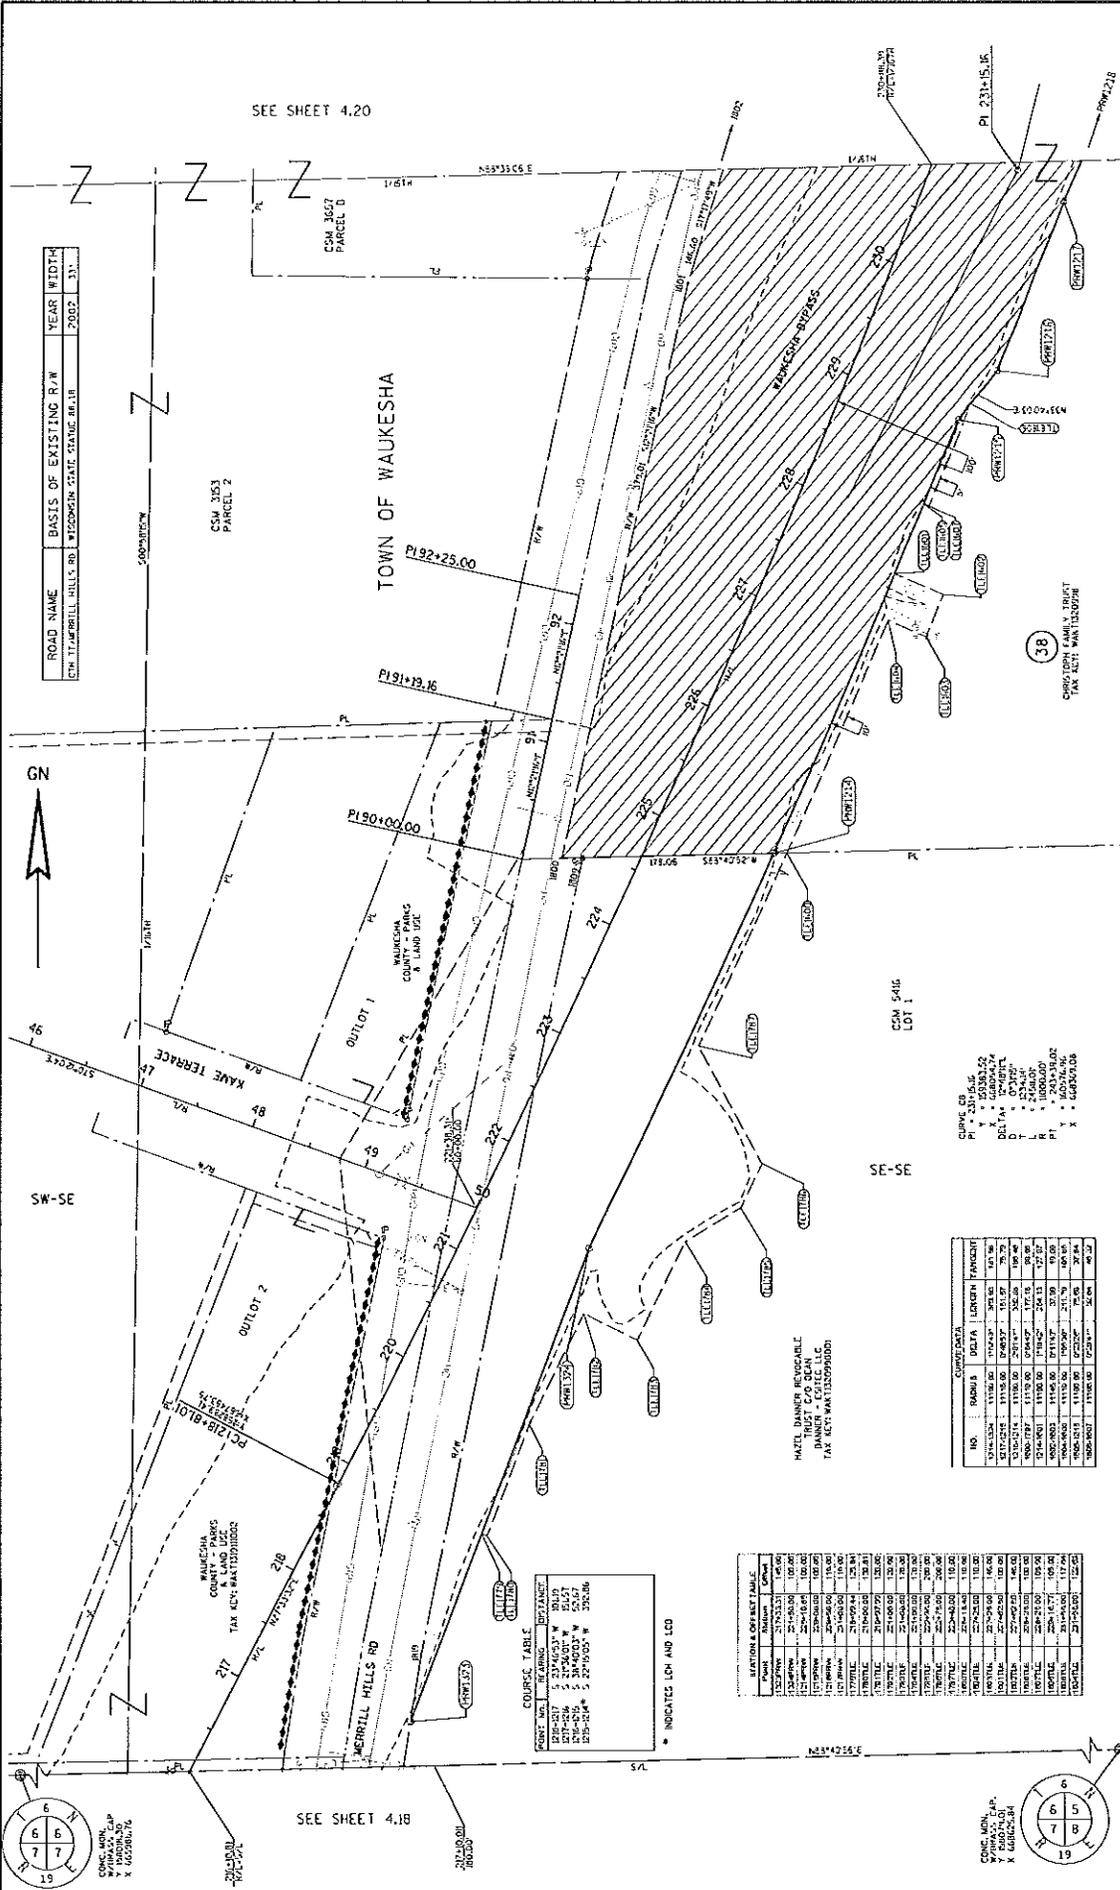

ROAD NAME	BASIS OF EXISTING R/W	YEAR WIDTH
CSM TITMIRELL HILL RD	WISCONSIN STATE STATUTE 86.11	2002 33'



**COURSE TABLE**

POINT NO.	BEARING	DISTANCE

\* INDICATES LCH AND LCO




CSM 3053 PARCEL 2

CSM 3667 PARCEL D

TOWN OF WAUKESHA

WISCONSIN STATE STATUTE 86.11

DATE: 08/28/2015

HWY: USH 18

COUNTY: WAUKESHA

STATE R/W PROJECT NUMBER 2788-00-22

CONSTRUCTION PROJECT NUMBER 2788-00-71

PLAT SHEET 4.19

PS&E SHEET E

FILE NAME: S:\Work\CONVO\2011\180077\Mapings\Propose\2788\Curvy\CONSTR\Plat sheets\18075\PL-19.dwg


REVISION DATE: 08/03/2015

PLAT NAME: 170-O-055

PLAT SCALE: 1:1100

PLAT NAME: 170-O-055

PLAT SCALE: 1:

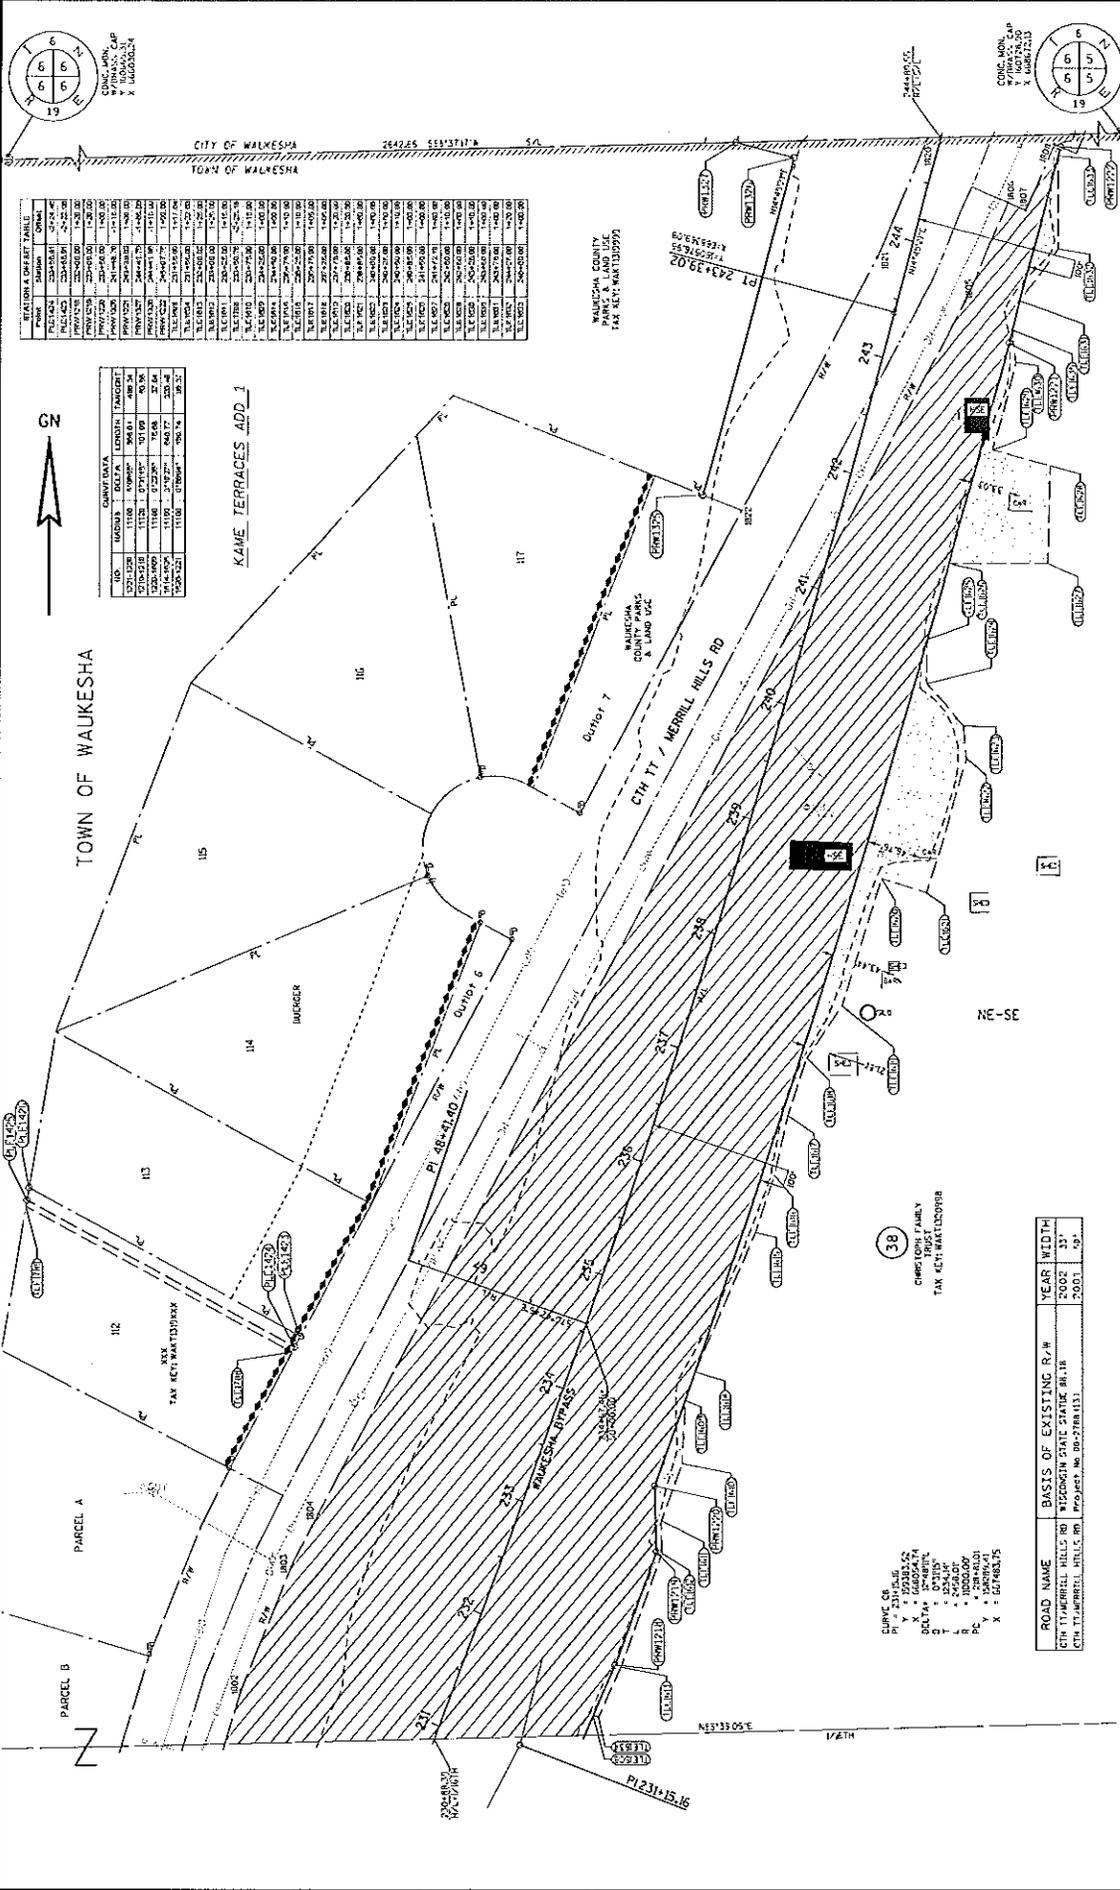








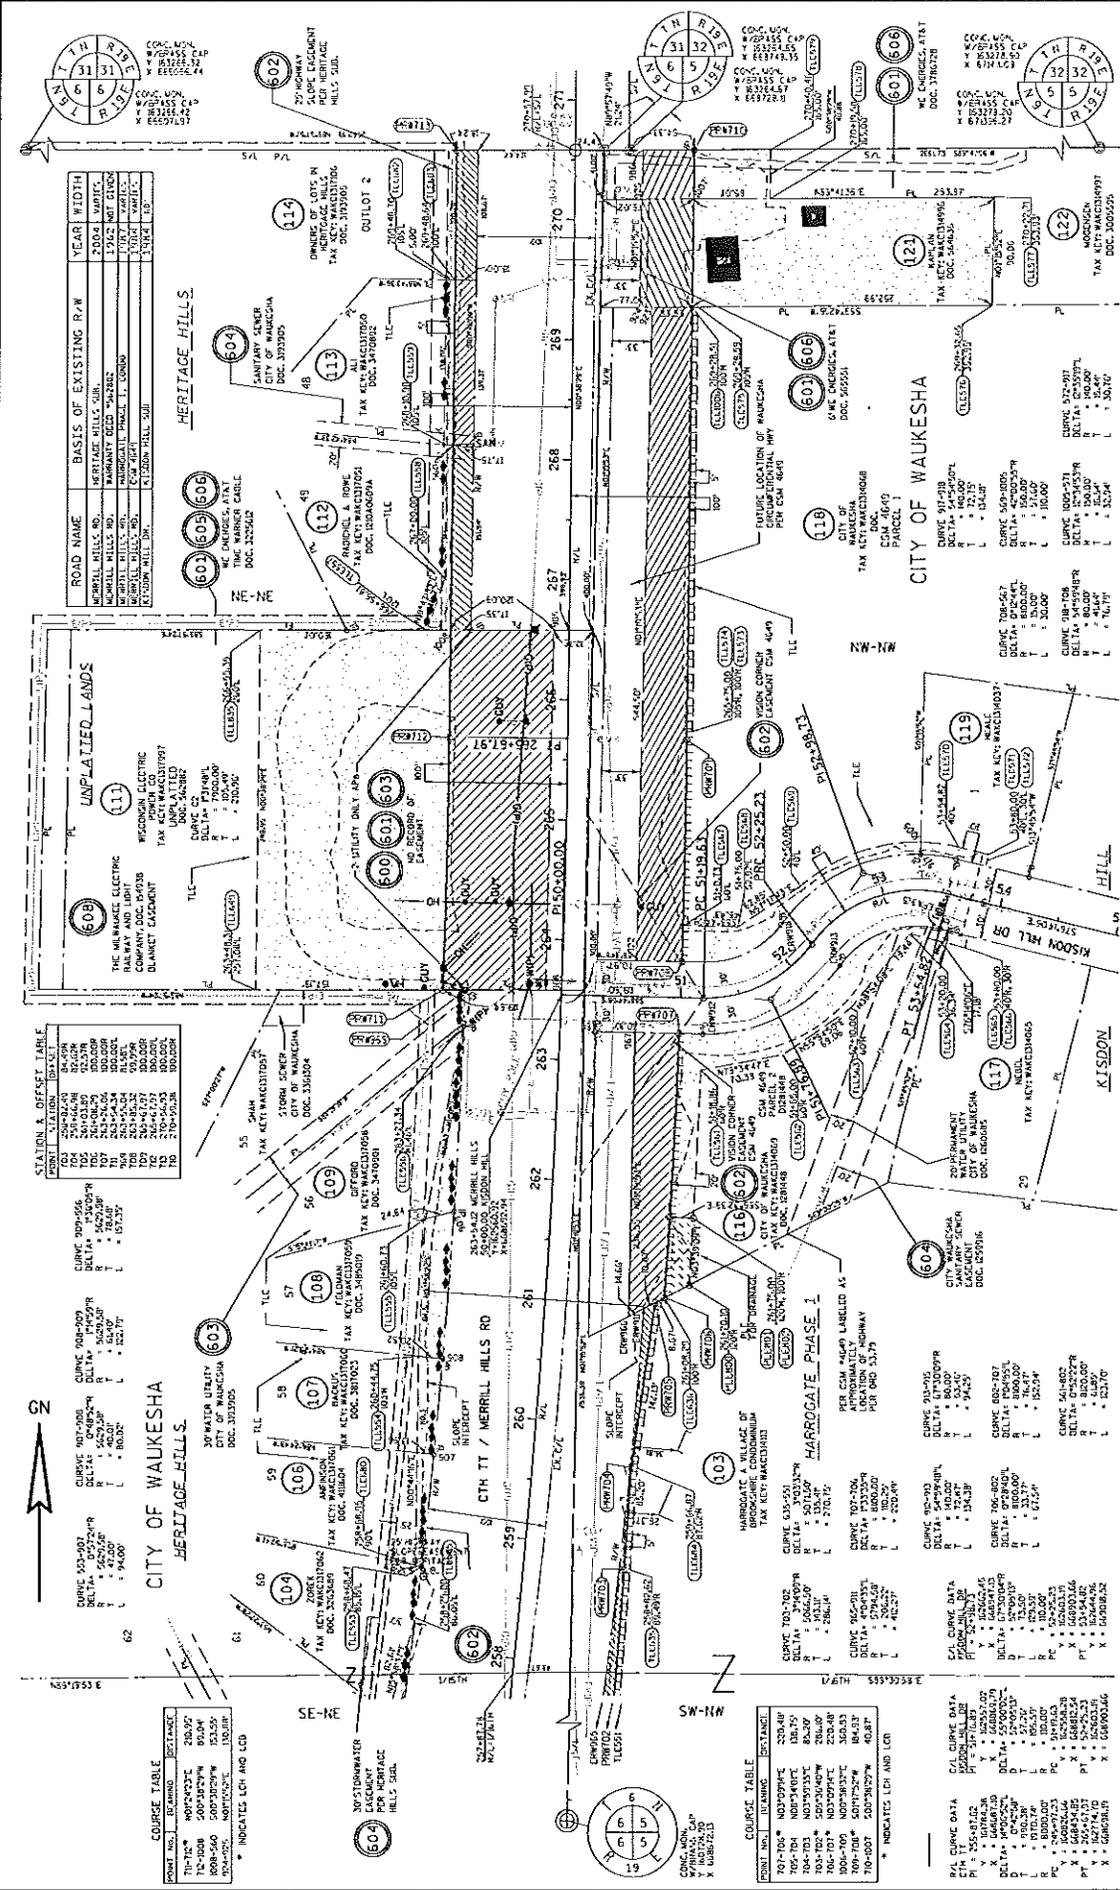

ROAD NAME	BASIS OF EXISTING R/W	YEAR WIDTH




REVISION DATE: 08/29/2015	DATE: 05/21/2015	SCALE: FEET	0 50 100	HWY: CTH 18	COUNTY: WAUKESHA	STATE R/W PROJECT NUMBER 2789-00-22	PLAT SHEET 4.22
						CONSTRUCTION PROJECT NUMBER 2788-02-70	PS&E SHEET E
FILE NAME: S:\WAUKESHA\COG\110075 - WAUKESHA\SPONSOR\2788-02-70\JOB\PLAN\110075_2788-02-70.dwg				PLOT DATE: 8/28/2015		PLOT BY: rphoyling	
						PLOT SCALE: 1:1100	

Referred to: PW 13

File Number 170-O-055

Referred on: 09/03/15



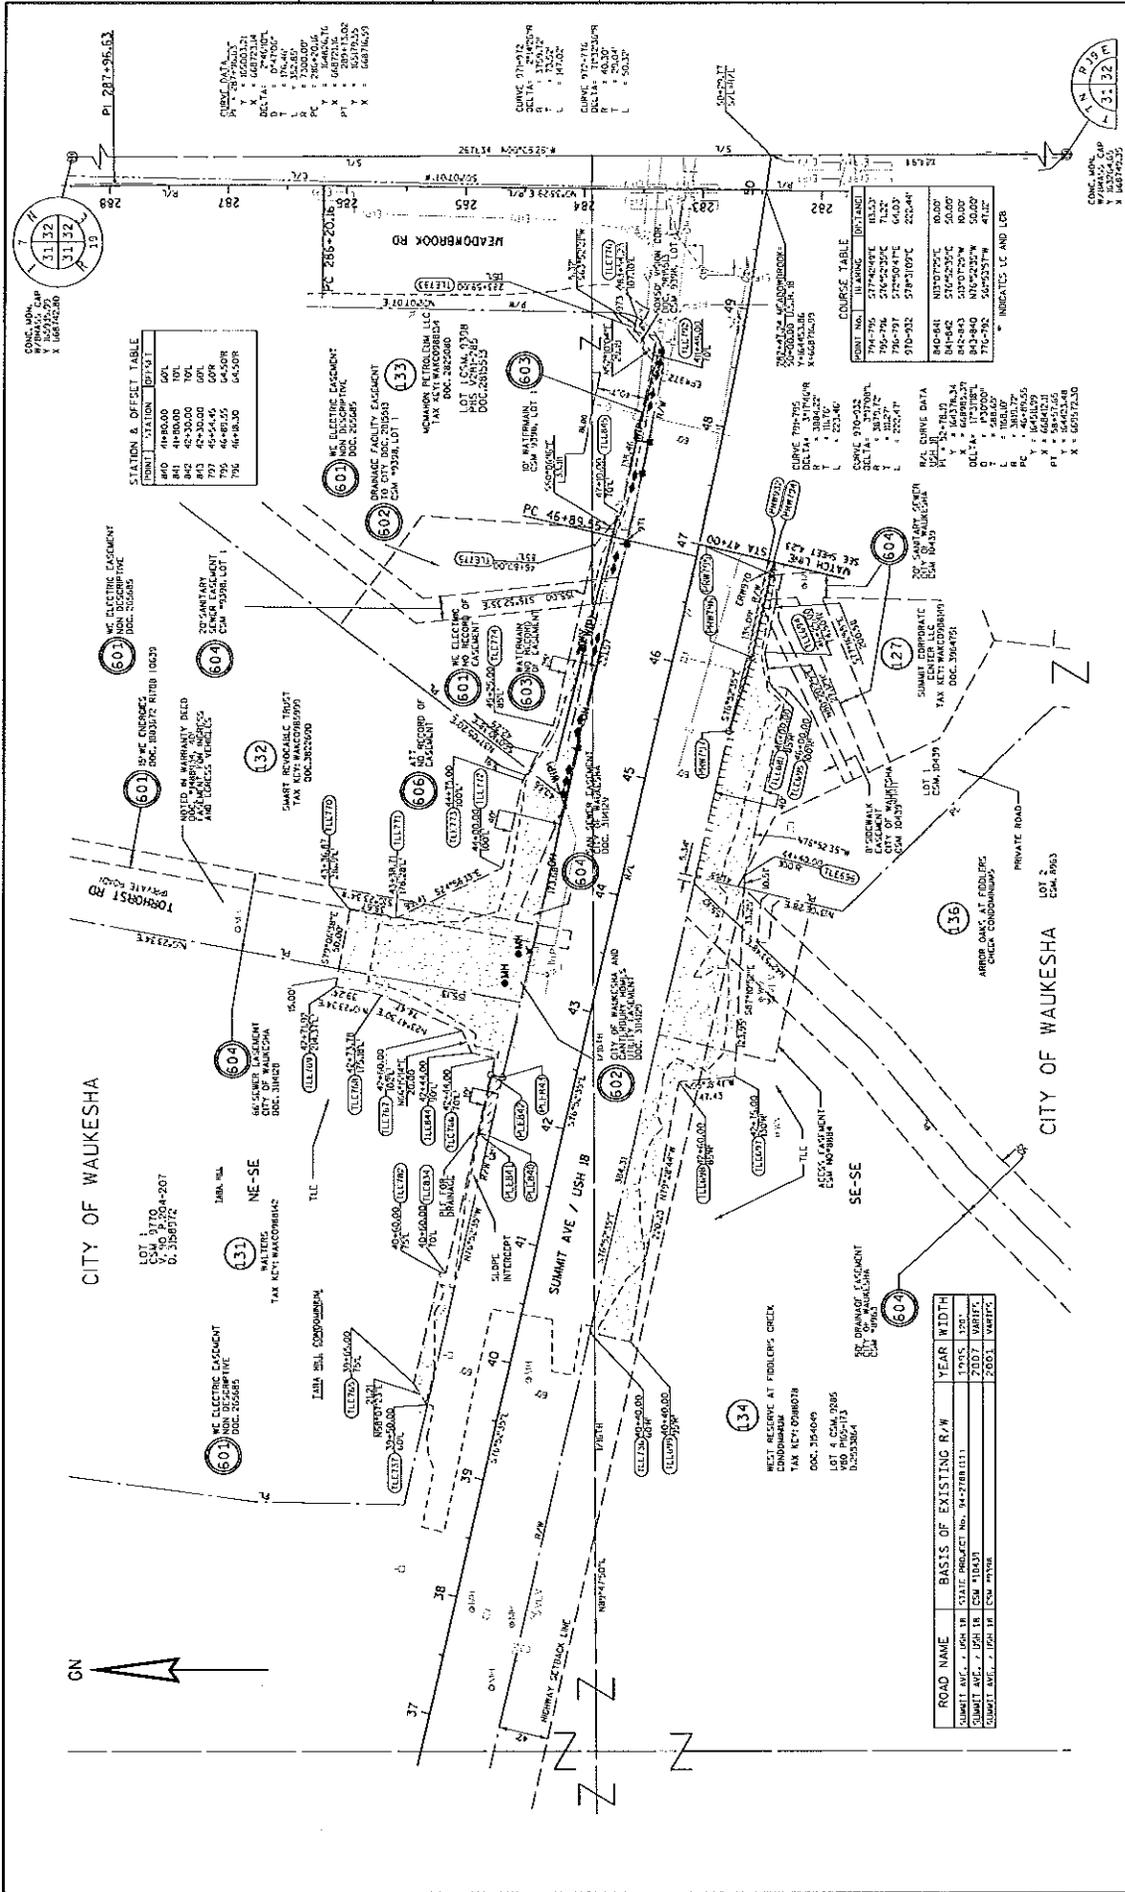

STATION A. OFFSET TABLE

POINT	STATION	OFFSET












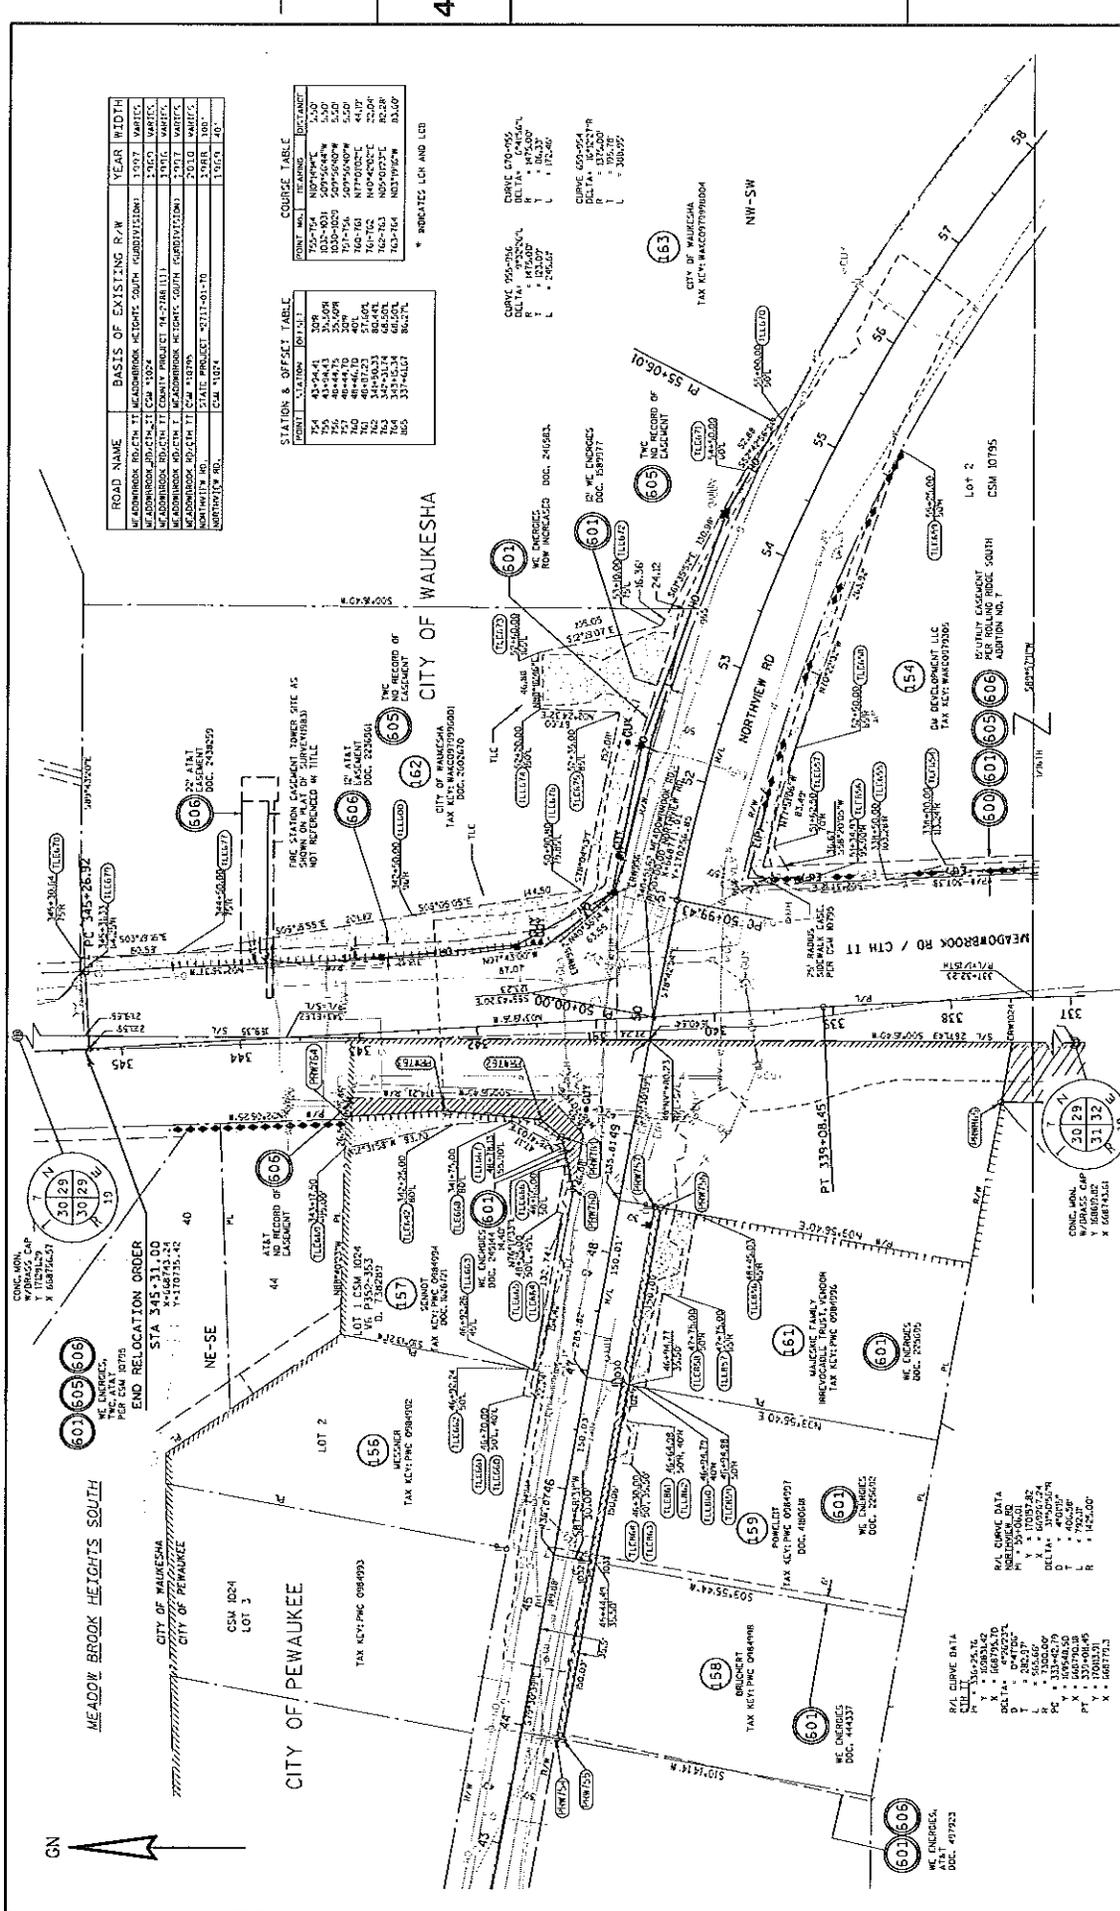

ROAD NAME	BASIS OF EXISTING R/W	YEAR WIDTH
STATION	OFFSET	TABLE

REVISION DATE: 08/28/2015	DATE: 05/21/2015	SCALE: FEET 0 50 100	HWY: I-94	STATE R/W PROJECT NUMBER 2788-00-22	PLAT SHEET 4.30
FILE NAME: S:\MEADOWBROOK\100075\MEADOWBROOK\Drawings\DWG\MEADOWBROOK\MEADOWBROOK.Plot...S:\MEADOWBROOK\100075\MEADOWBROOK\Drawings\DWG\MEADOWBROOK.Plot...	CITY OF WAUKESHA	COUNTY: WAUKESHA	CONSTRUCTION PROJECT NUMBER 2788-00-72	PS&E SHEET	E
Referred to: PW 21

File Number 170-O-055

Referred on: 09/03/15

WISDOT/CADD'S SHEET 75

WAUKESHA COUNTY BOARD OF SUPERVISORS

V

DATE-09/22/15 (ORD) NUMBER-1700055

- 1 R. KOLB.....AYE
- 2 D. Zimmermann.....AYE
- 3 R. MORRIS.....AYE
- 4 J. BATZKO.....AYE
- 5 J. BRANDTJEN.....AYE
- 6 J. WALZ.....AYE
- 7 J. GRANT.....AYE
- 8 E. HIGHUM.....AYE
- 9 J. HEINRICH.....AYE
- 10 D. SWAN.....AYE
- 11 C. HOWARD.....AYE
- 12 P. WOLFF.....AYE
- 13 P. DECKER.....AYE
- 14 C. PETTIS.....
- 15 B. MITCHELL.....AYE
- 16 M. CROWLEY.....AYE
- 17 D. PAULSON.....AYE
- 18 L. NELSON.....AYE
- 19 K. CUMMINGS.....AYE
- 20 T. SCHELLINGER....AYE
- 21 W. ZABOROWSKI.....AYE
- 22 P. JASKE.....AYE
- 23 K. HAMMITT.....AYE
- 24 S. WHITTOW.....AYE
- 25 G. YERKE.....

TOTAL AYES-23

TOTAL NAYS-00

CARRIED X

DEFEATED \_\_\_\_\_

UNANIMOUS X

TOTAL VOTES-23