



# WELCOME

## PUBLIC INVOLVEMENT MEETING

For CTH VV  
(Silver Spring Drive)  
Westbound Bridge over  
the Menomonee River

4 - 6PM

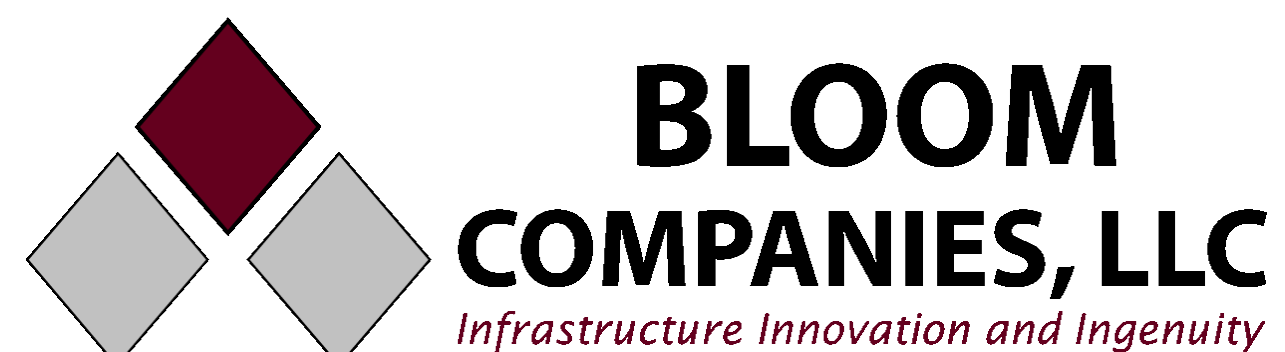

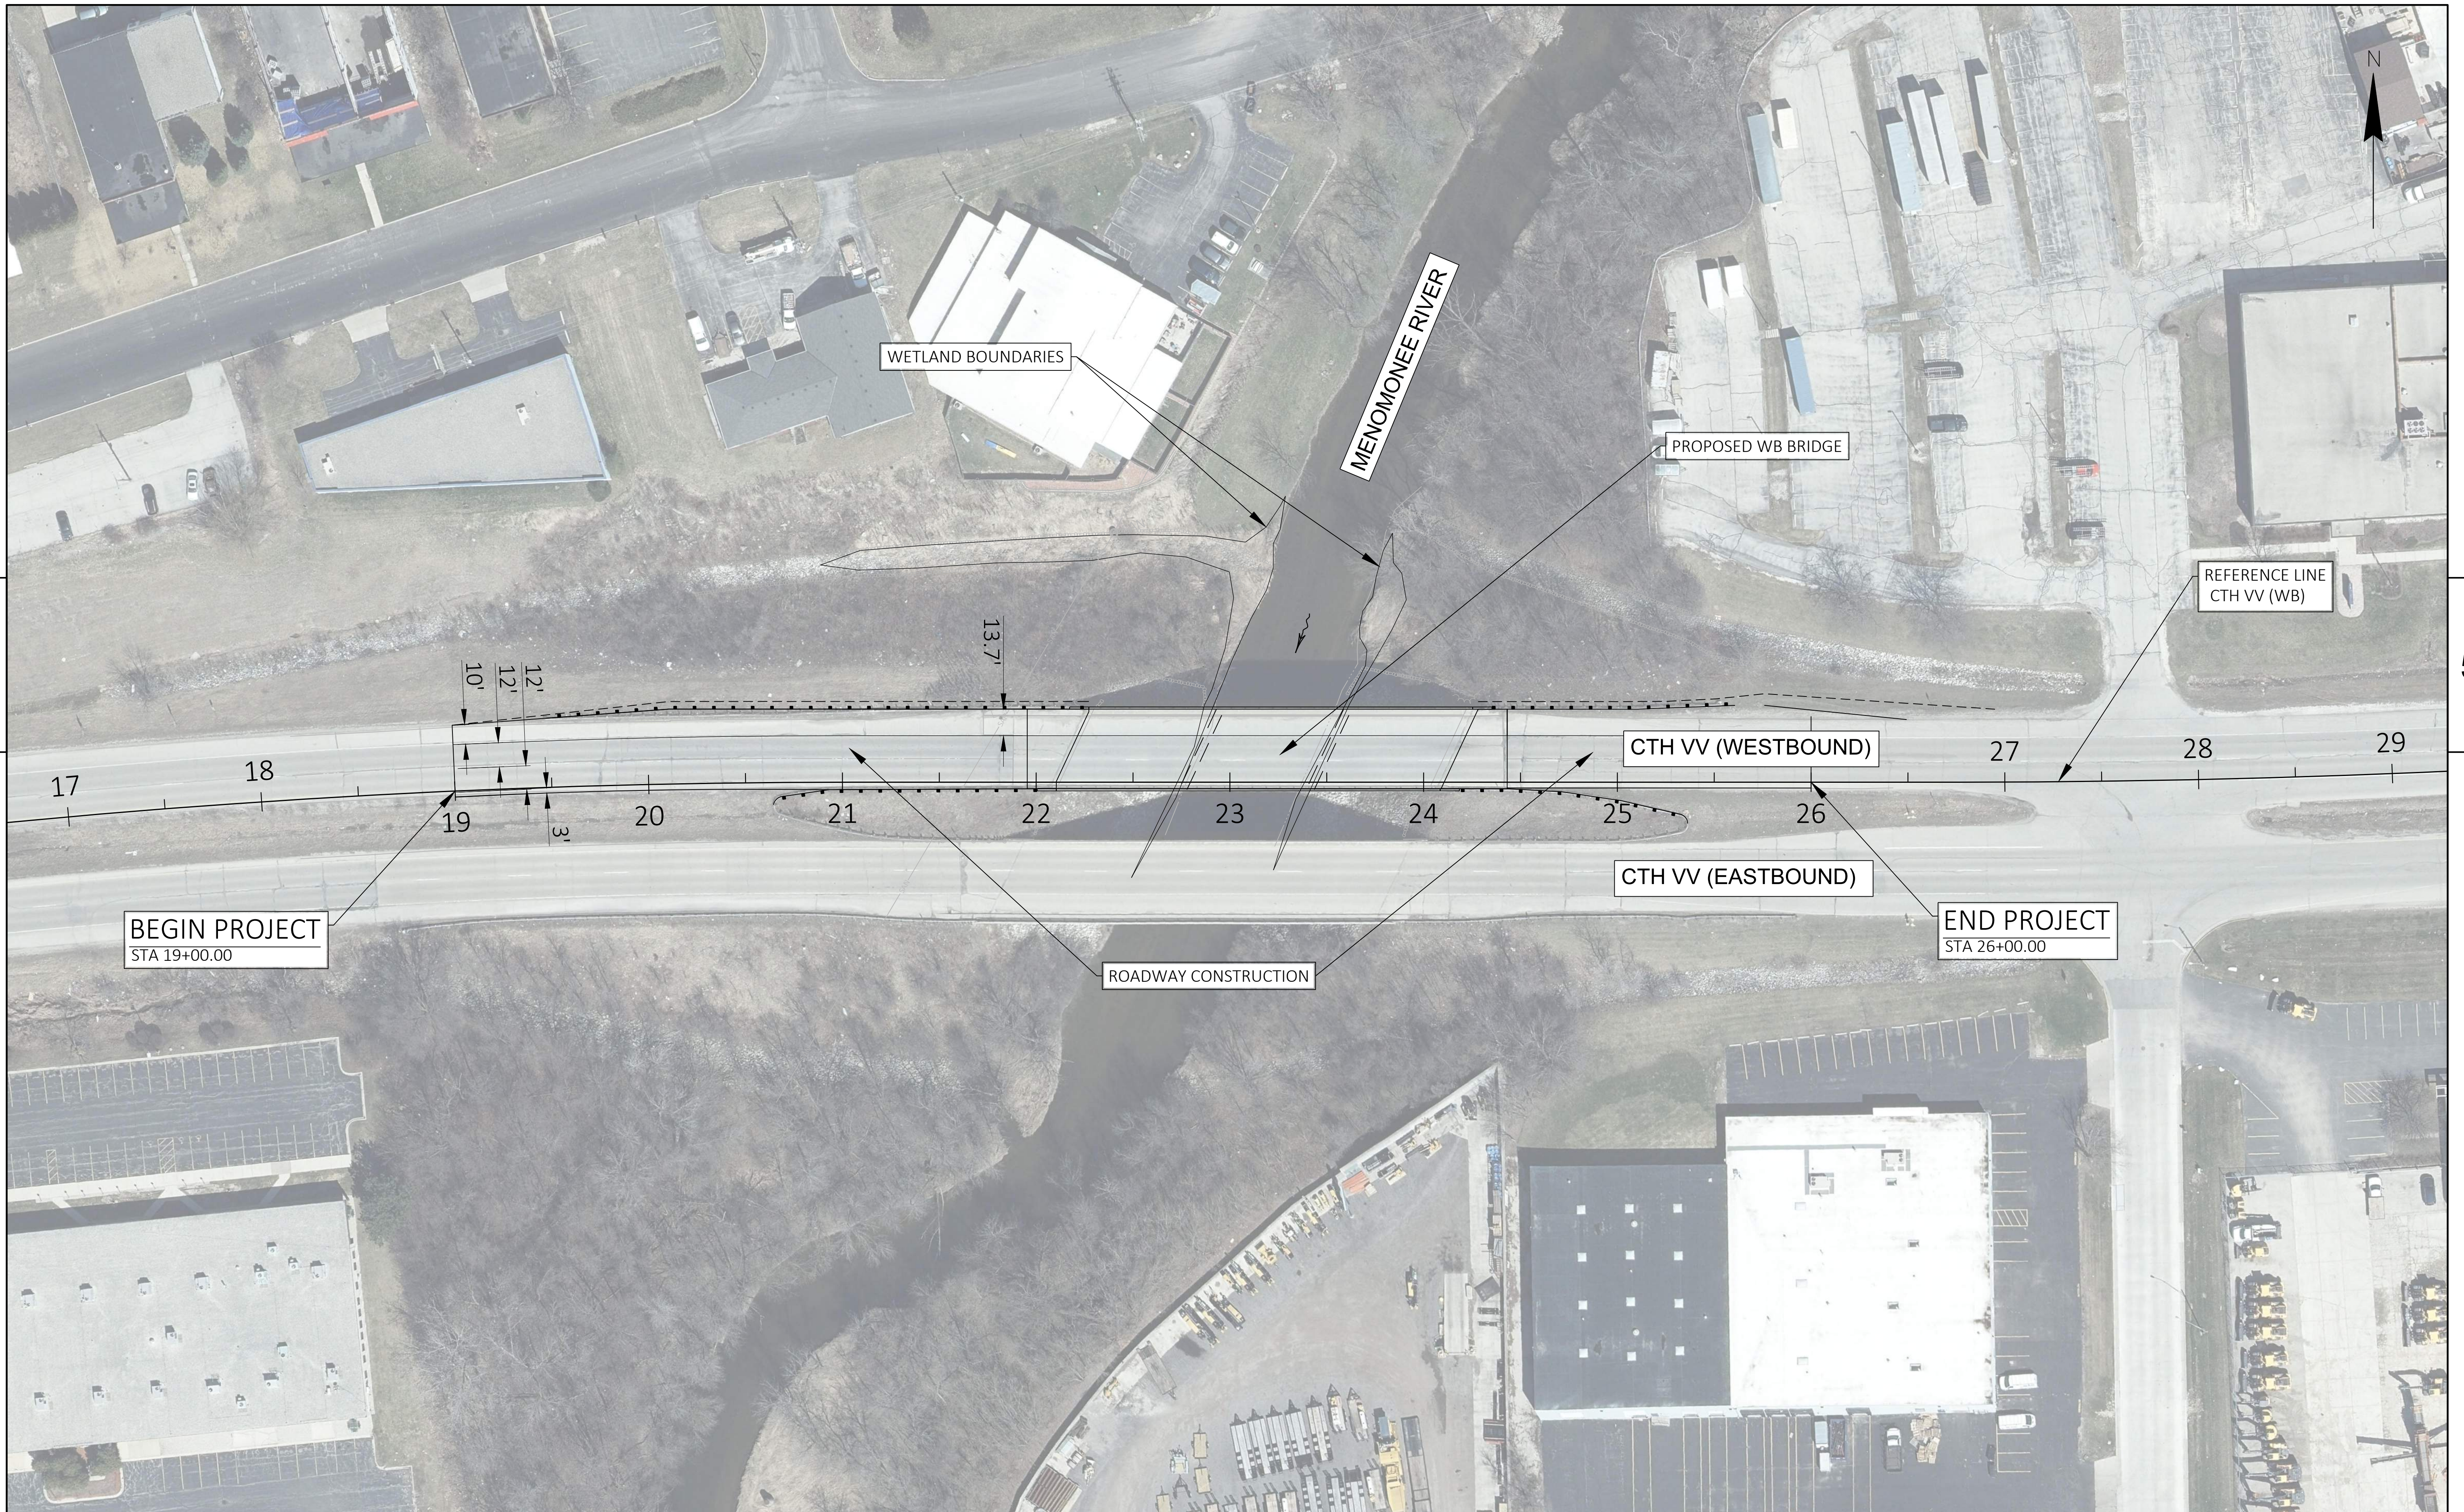

5


5

PROJECT NO: 2753-02-73	HWY: CTH VV	COUNTY: WAUKEHSA	PLAN	SHEET	E
------------------------	-------------	------------------	------	-------	---

FILE NAME : X:\BM1-4085 CTH VV WESTBOUND BRIDGE OVER MENOMONEE RIVER\5\_DESIGN\03\_ROADS\27530203\SHEETS\OTHER\EXHIBITS\PIM-PROJECT OVERVIEW.DWG PLOT DATE : 12/5/2023 10:53 AM PLOT BY : VALBON LATIFI PLOT NAME :

2753-02-73 CTH VV WAUKEHSA CTH VV PLOT SCALE : \*\*\*\*\* WISDOT/CADD SHEET 44

LAYOUT NAME - 01.ppt

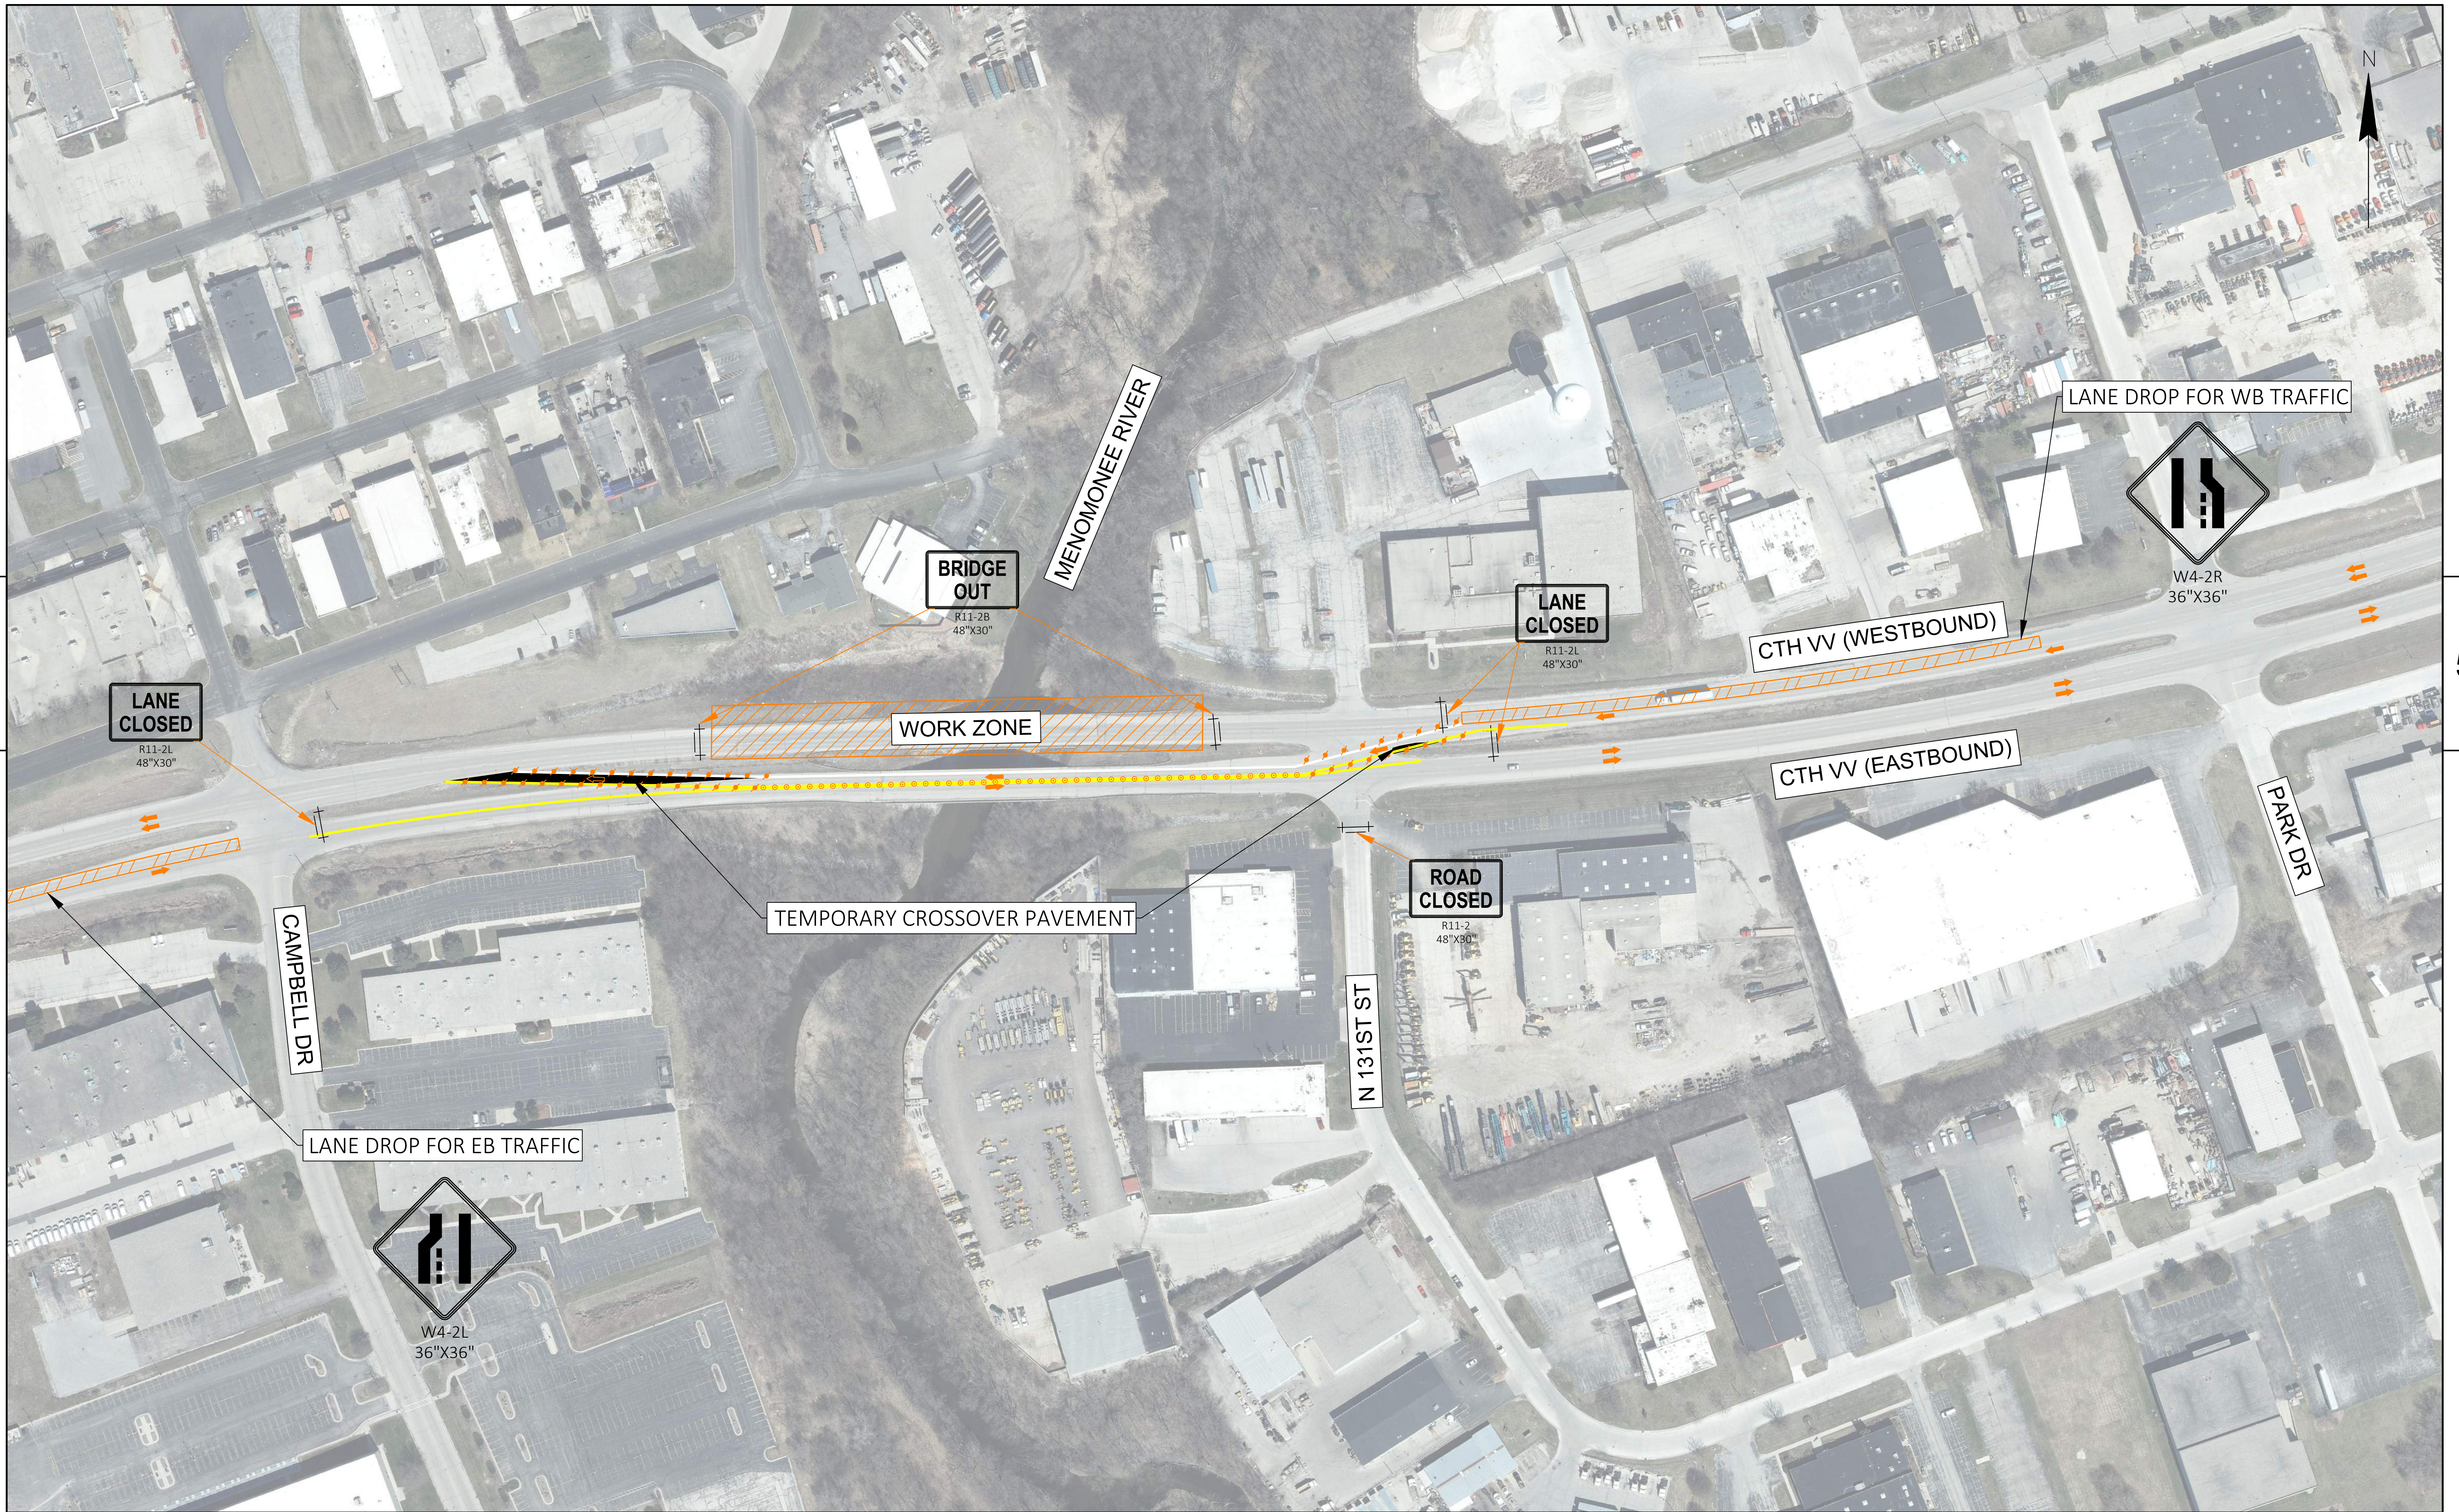

5


5

PROJECT NO: 2753-02-73	HWY: CTH VV	COUNTY: WAUKESHA	CROSSOVER LAYOUT	SHEET	E
------------------------	-------------	------------------	------------------	-------	---


FILE NAME : X:\BM1-4085 CTH VV WESTBOUND BRIDGE OVER MENOMONEE RIVER\5\_DESIGN\03\_ROADS\27530203\SHEETS\OTHER\EXHIBITS\PIM-CROSSOVER.DWG PLOT DATE : 12/5/2023 10:54 AM PLOT BY : VALBON LATIFI PLOT NAME :

2753-02-73 CTH VV WAUKESHA CTH VV PLOT SCALE : \*\*\*\*\* WISDOT/CADD SHEET 44


LAYOUT NAME - 01.pp

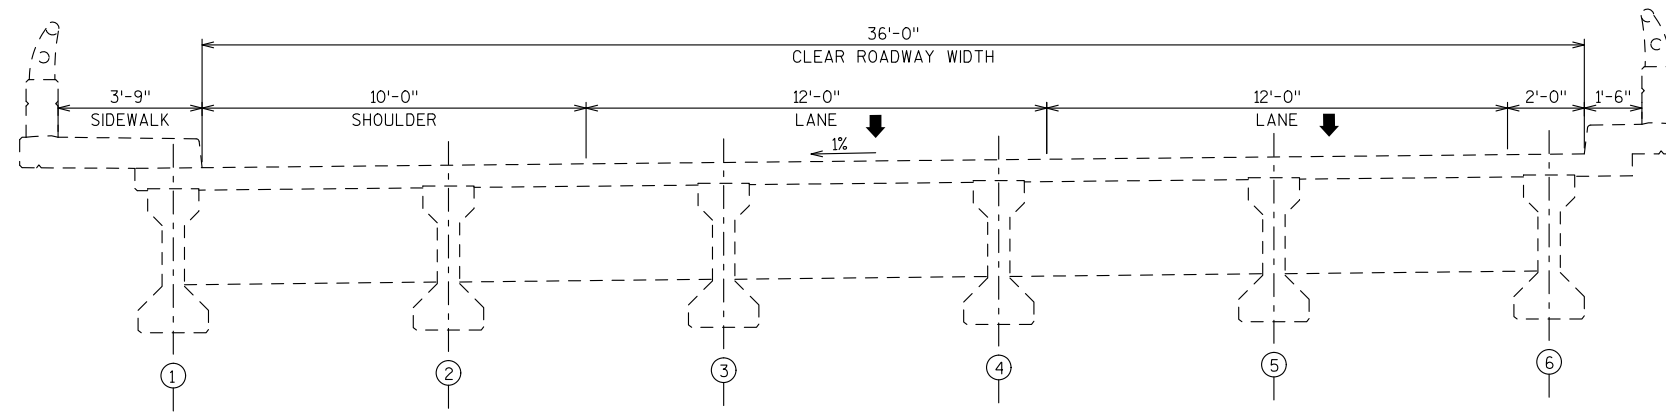

CTH VV WB EXISTING TYPICAL SECTION AT BRIDGE  
(LOOKING EAST)

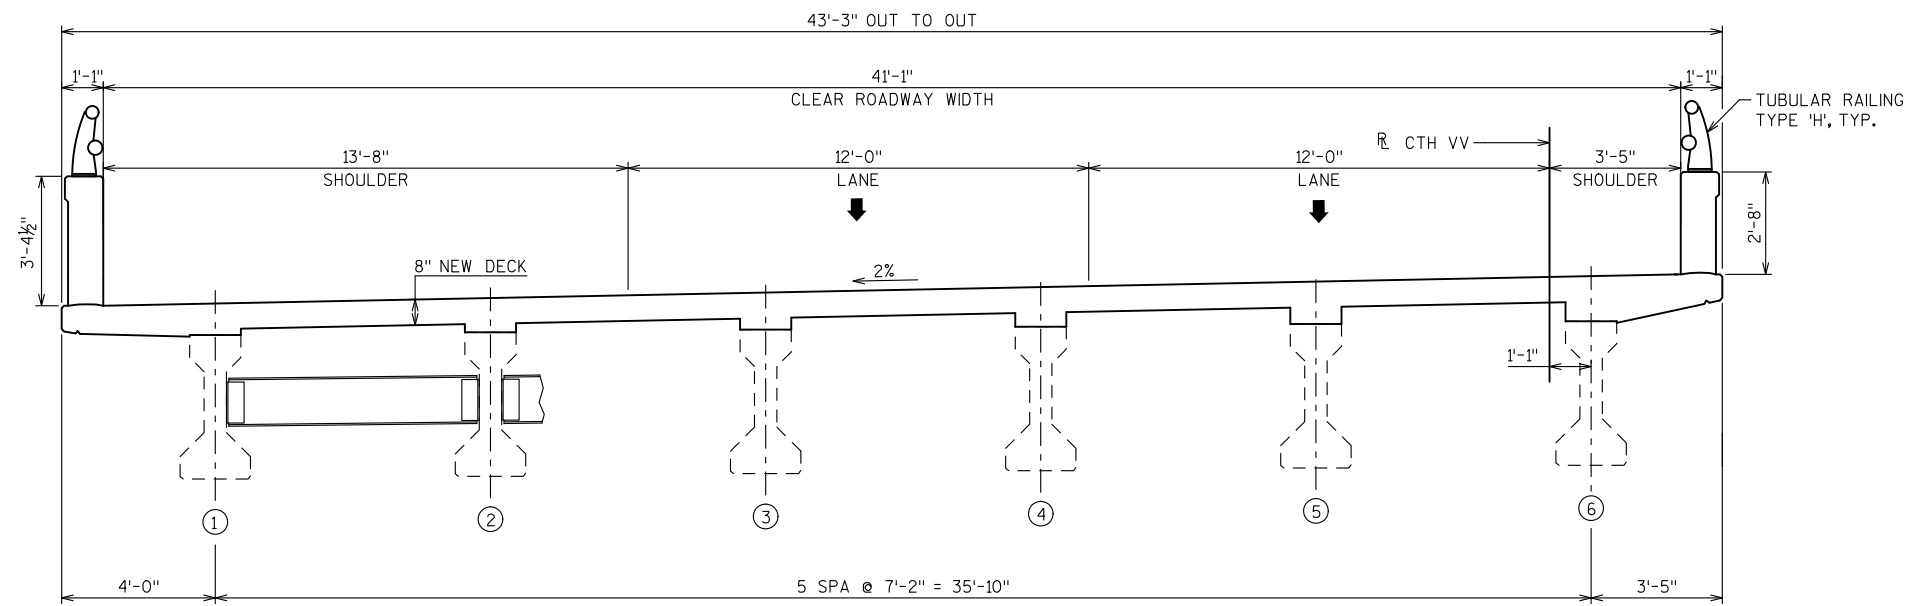

CTH VV WB PROPOSED TYPICAL SECTION AT BRIDGE  
(LOOKING EAST)

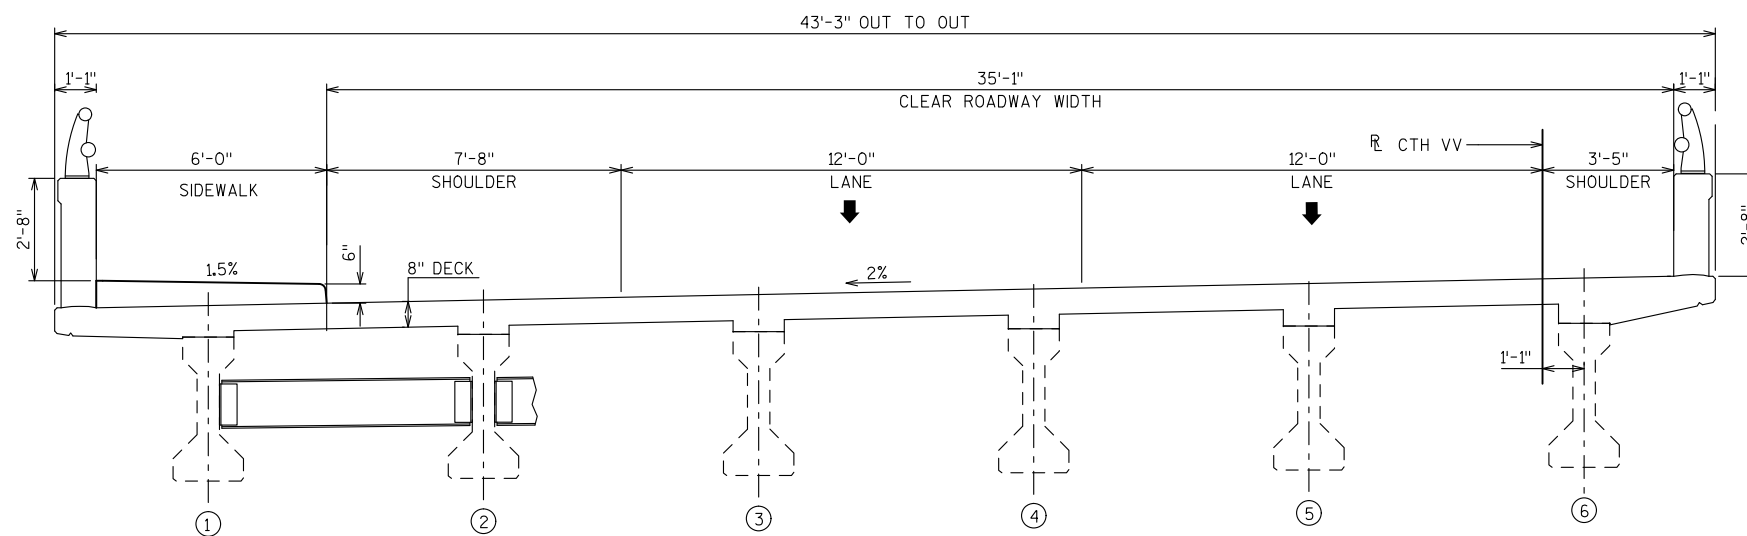

CTH VV WB FUTURE TYPICAL SECTION AT BRIDGE  
(LOOKING EAST)

**Paul Farrow**  
County Executive



**Allison Bussler**  
Director

## Waukesha County Department of Public Works

Contact: Kevin Yanny  
[kyanny@waukeshacounty.gov](mailto:kyanny@waukeshacounty.gov)  
262-548-7740

**FOR IMMEDIATE RELEASE**

Date: Friday, December 1, 2023

### **PUBLIC INFORMATION MEETING CTH VV (SILVER SPRING DR) WESTBOUND BRIDGE OVER MENOMONEE RIVER – BRIDGE REHABILITATION WAUKESHA COUNTY**

*Meeting will be December 13th at Butler Village Hall*

**(WAUKESHA, WI)** – The Waukesha County Department of Public Works, along with their engineering consultant Bloom Companies, Inc., will host a public involvement meeting for a project to rehabilitate the westbound bridge on CTH VV (Silver Spring Dr) over the Menomonee River. The project site is in the Village of Butler. The meeting will be held on **Wednesday, December 13, 2023, from 4:00 p.m. to 6:00 p.m. at the Butler Village Hall**, located at 12621 W. Hampton Avenue, Butler, WI 53007.

The project includes bridge deck replacement, concrete repairs, roadway approach paving, and guardrail replacement. Construction is expected to start in 2025.

The meeting will be an open-house format with no formal presentation. Exhibits will be on display and a project handout will be available. Anyone with interest in this project is encouraged to stop by anytime between 4:00 p.m. and 6:00 p.m. Representatives from Waukesha County and Bloom Companies, Inc. will be available to discuss the project and answer questions.

The Butler Village Hall is ADA accessible.

For more information, please contact Mr. Kevin Yanny, Waukesha County Project Manager at (262) 548-7740 or Mr. Jake Bondhus, Bloom Companies, Inc. at (414) 292-4534.

#### **About the Waukesha County Department of Public Works**

The Waukesha County Department of Public Works is committed to providing the foundations of success for the citizens and businesses of Waukesha County by constructing and maintaining quality transportation and building infrastructure. Get info on projects, plans, and more at [www.WaukeshaCounty.gov/DPW](http://www.WaukeshaCounty.gov/DPW).

Follow Waukesha County DPW on Twitter at [www.twitter.com/WaukeshaCoDPW](https://www.twitter.com/WaukeshaCoDPW)

###

**Department of Public Works**  
515 W. Moreland Blvd., Room AC220  
262-548-7740

