

ENROLLED ORDINANCE 180-20

LAYING OUT, RELOCATION AND IMPROVEMENT OF COUNTY TRUNK HIGHWAY O -
CTH D TO STH 59, REVISION #2, PROJECT ID 2722-04-71

WHEREAS, the County Board of Supervisors of Waukesha County finds that the proper improvement in maintenance of County Trunk Highway O in the City of New Berlin from a point, known as Station 151+15.81 CTH O Reference Line for Project 2722-04-71, located 792.06 feet south and 29.20 feet west of the east one-quarter corner of Section 10, Town 6 North, Range 20 East, in the City of New Berlin, Waukesha County, State of Wisconsin, said point being the BEGINNING OF THIS RELOCATION ORDER; thence Northerly 1.505 miles or 7,946.61 feet to a point, known as Station 230+62.42 of the CTH O Reference Line for Project 2722-04-71, located 586.70 feet south and 25.93 feet east of the northeast corner of Section 3, Town 6 North, Range 20 East, in the City of New Berlin, Waukesha County, State of Wisconsin, said point being the END OF THIS RELOCATION ORDER, requires certain relocation or changes and the acquisition of certain rights of way as shown on the "PLAT OF RIGHT OF WAY REQUIRED FOR MOORLAND ROAD (CTH O), W CLEVELAND AVE (CTH D) TO W GREENFIELD AVE (STH 59) R/W PROJECT NUMBER 2722-04-21".


THE COUNTY BOARD OF SUPERVISORS OF THE COUNTY OF WAUKESHA ORDAINS that the acquisition exhibit marked "PLAT OF RIGHT OF WAY REQUIRED FOR MOORLAND ROAD (CTH O), W CLEVELAND AVE (CTH D) TO W GREENFIELD AVE (STH 59) R/W PROJECT NUMBER 2722-04-21" on file in the County Clerk's Office is adopted by reference under the authority granted by Section 83.08 and Chapter 32 of the Wisconsin Statutes.


BE IT FURTHER ORDAINED that County Trunk Highway O in the City of New Berlin is hereby changed or relocated from a point that is known as Station 151+15.81 CTH O Reference Line for Project 2722-04-71, located 792.06 feet south and 29.20 feet west of the east one-quarter corner of Section 10, Town 6 North, Range 20 East, in the City of New Berlin, Waukesha County, State of Wisconsin, said point being the BEGINNING OF THIS RELOCATION ORDER; thence Northerly 1.505 miles or 7,946.61 feet to a point, known as Station 230+62.42 of the CTH O Reference Line for Project 2722-04-71, located 586.70 feet south and 25.93 feet east of the northeast corner of Section 3, Town 6 North, Range 20 East, in the City of New Berlin, Waukesha County, State of Wisconsin, said point being the END OF THIS RELOCATION ORDER, requires certain relocation or changes and the acquisition of certain rights of way as shown on the "PLAT OF RIGHT OF WAY REQUIRED FOR MOORLAND ROAD (CTH O), W CLEVELAND AVE (CTH D) TO W GREENFIELD AVE (STH 59) R/W PROJECT NUMBER 2722-04-21".

IT IS FURTHER ORDAINED that the County shall acquire those rights of way and other interests as shown on the "PLAT OF RIGHT OF WAY REQUIRED FOR MOORLAND ROAD (CTH O), W CLEVELAND AVE (CTH D) TO W GREENFIELD AVE (STH 59) R/W PROJECT NUMBER 2722-04-21".

LAYING OUT, RELOCATION AND IMPROVEMENT OF COUNTY TRUNK HIGHWAY O –
CTH D TO STH 59, REVISION #2, PROJECT ID 2722-04-71

Presented by:
Public Works Committee

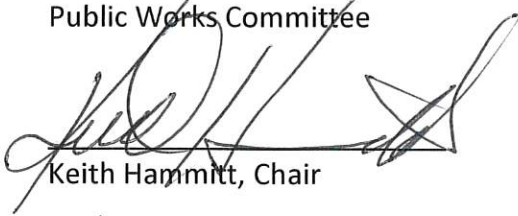
Keith Hammitt, Chair

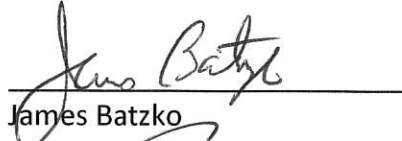

James Batzko


Robert L. Kolb


Chris Mommaerts


Thomas J. Schellinger


Steve Styza

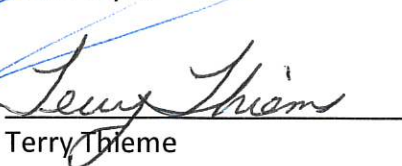
Terry Thieme

The foregoing legislation adopted by the County Board of Supervisors of Waukesha County, Wisconsin, was presented to the County Executive on:

Date: 07-25-2025, 
Margaret Wartman, County Clerk

The foregoing legislation adopted by the County Board of Supervisors of Waukesha County, Wisconsin, is hereby:

Approved: X

Vetoed: _____

Date: 7/28/2025, 
Paul Farrow, County Executive

SCHEDULE OF LANDS & INTERESTS REQUIRED


OWNERS NAMES ARE SHOWN FOR REFERENCE PURPOSES ONLY AND ARE SUBJECT TO CHANGE PRIOR TO THE TRANSFER OF LAND AND INTERESTS TO WAUKESHA COUNTY

PARCEL NUMBER	SHEET NUMBER	OWNERS	INTERESTS REQUIRED	R/W ACRES REQUIRED	PLS (ACRES)	TLE (ACRES)
1	4.04	ST. COLLETTA OF WISCONSIN, INC.	TLE	-	-	0.006
2	4.04	ST. COLLETTA OF WISCONSIN, INC.	TLE	-	-	0.006

UTILITY NUMBER	SHEET NUMBER	OWNER	INTEREST REQUIRED
300 (2)	4.05, 4.06 & 4.07	CITY OF NEW BERLIN - WATERMAIN	RELEASE OF RIGHTS
301	4.05, 4.06 & 4.07	CITY OF NEW BERLIN - SANITARY	RELEASE OF RIGHTS
302 (2)	4.05, 4.06 & 4.07	WE ENERGIES - ELECTRIC	RELEASE OF RIGHTS
303 (2)	4.05, 4.06, 4.06, 4.07	AT&T WISCONSIN	RELEASE OF RIGHTS
304	4.05	AMERICAN TRANSMISSION COMPANY	RELEASE OF RIGHTS
305 (2)	4.05 & 4.07	SPRINT COMMUNICATIONS	RELEASE OF RIGHTS
306 (2)	4.05 & 4.07	CHARTER COMMUNICATIONS	RELEASE OF RIGHTS
307	4.05 & 4.07	WISCONSIN	RELEASE OF RIGHTS
308 (2)	4.05 & 4.07	CHARTER COMMUNICATIONS	RELEASE OF RIGHTS
309	4.05	CHARTER COMMUNICATIONS	RELEASE OF RIGHTS
310	4.05	CHARTER COMMUNICATIONS	RELEASE OF RIGHTS
311	4.05	CHARTER COMMUNICATIONS	RELEASE OF RIGHTS

PROJECT NAME: TITLE SHEET - SCHEDULE - LAYOUT DWG DATE: 08/22/2024 GRID FACTOR: N/A SCALE: 1"=40'	HWY: MOORLAND ROAD (CTH O) COUNTY: WAUKESHA PLAT DATE: 5/22/2025 2:08 PM PLAT BY: WANE, RASORE	STATE R/W PROJECT NUMBER: 2722-04-21 CONSTRUCTION PROJECT NUMBER: 2722-04-71 PLAT SCALE:	PLAT SHEET 4.02 PS&E SHEET E
--	---	--	------------------------------------


FILE NAME: 06/30/25
 LAYOUT NAME: Sheet 4.02
 Referred to: PW

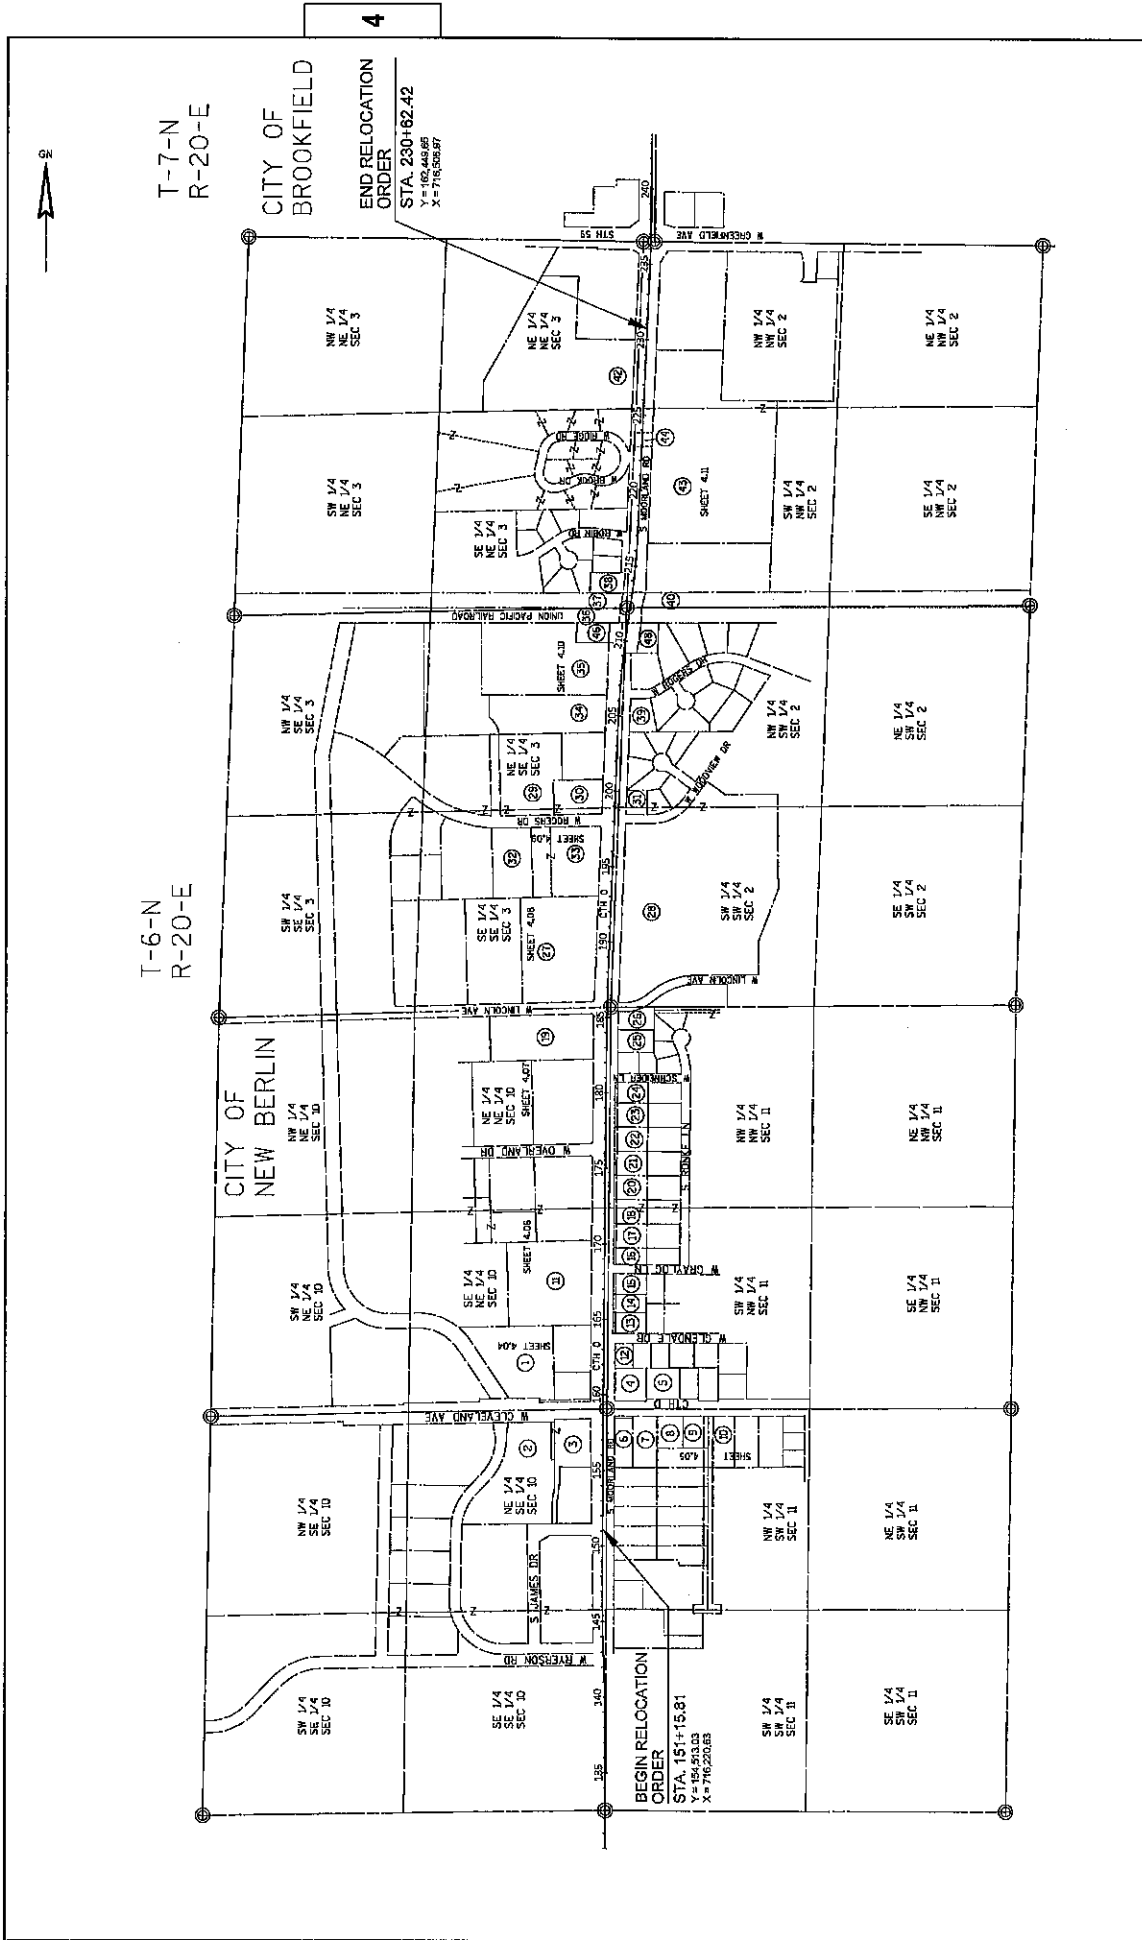

REGION DATE 02/14/2025 (L)	DATE 08/22/2024	SCALE FEET 0 100 200 300	HWY: MOORLAND ROAD (CTH O)	STATE R/W PROJECT NUMBER 2722-04-21	PLAT SHEET 4.03
FILE NAME: TITLE SHEET - SCHEDULE - LAYOUT/DWG LAYOUT NAME - Sheet-4.03	GRID FACTOR N/A	COUNTY: WAUKESHA	CONSTRUCTION PROJECT NUMBER 2722-04-71	PS&E SHEET	E
Referred to: 06/30/25		PLAT DATE: 5/22/2023 2:03 PM	PLAT BY: VANS, LAGRE	PLAT SCALE:	Referred to: PW

4

4

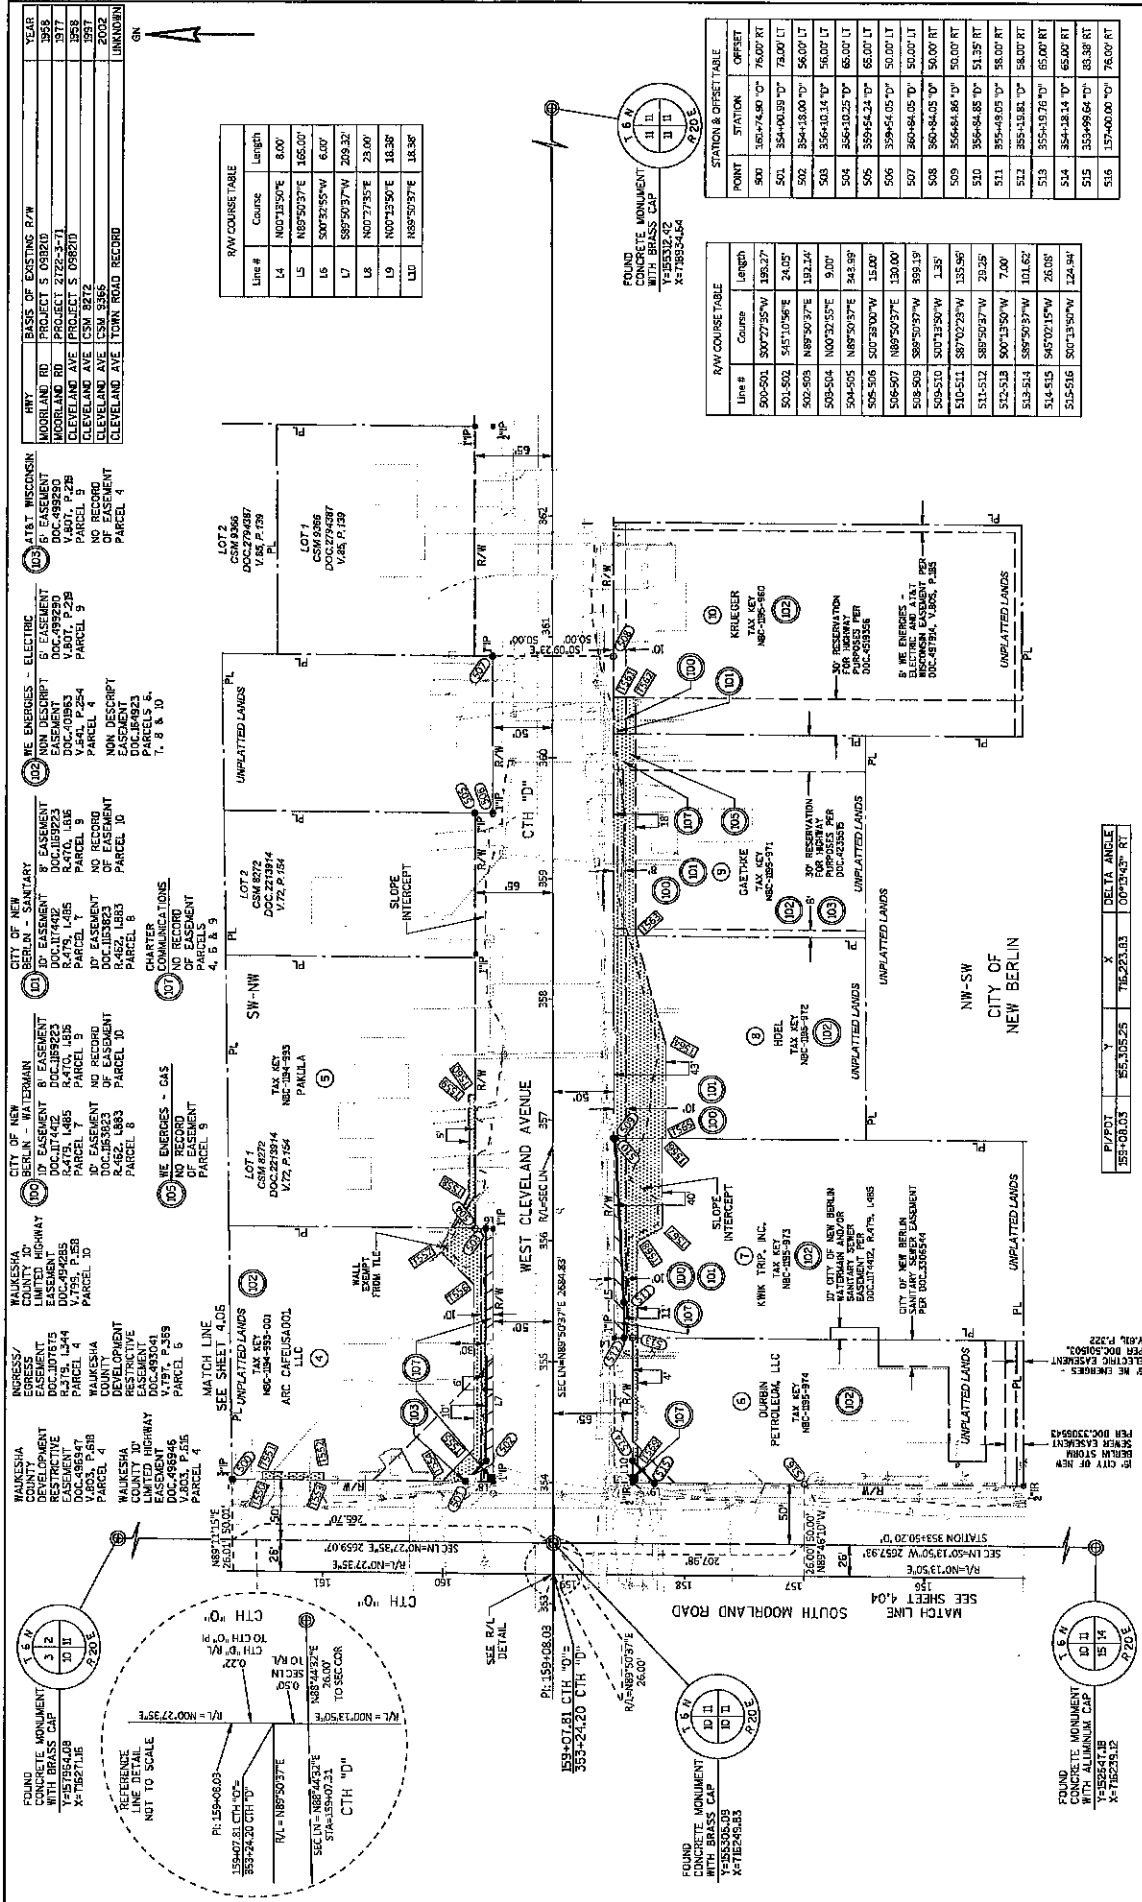

HWY	BASES OF EXISTING R/W	YEAR

Line #	Course	Length
L4	N00°15'00"E	8.00'
L5	N89°50'37"E	165.00'
L6	S00°32'55"W	6.00'
L7	S89°50'37"W	209.32'
L8	N00°15'00"E	23.00'
L9	N00°15'00"E	18.38'
L10	N89°50'37"E	18.38'

POINT	STATION	OFFSET

Line #	Course	Length

PERSON DATE: 02/14/2025 (N.C.)	DATE: 08/22/2024	GRID FACTOR: N/A	DATE: 08/22/2024	STATE R/W PROJECT NUMBER: 2722-04-21	PLAT SHEET: 4.05
FILE NAME: DETAIL SHEETS 4.05 TO 4.07.DWG				CONSTRUCTION PROJECT NUMBER: 2722-04-71	PS&E SHEET: E
LAYOUT NAME: Sheet 4.05				PLAT NAME: WALKESHA	
				PLAT BY: WALKESHA	
				PLAT DATE: 5/13/2025 1:00 PM	
				FILE NUMBER: 180-0-021	
				Referred to: PW	


Referred to: PW

Referred to: PW




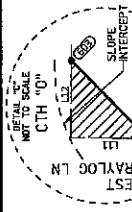





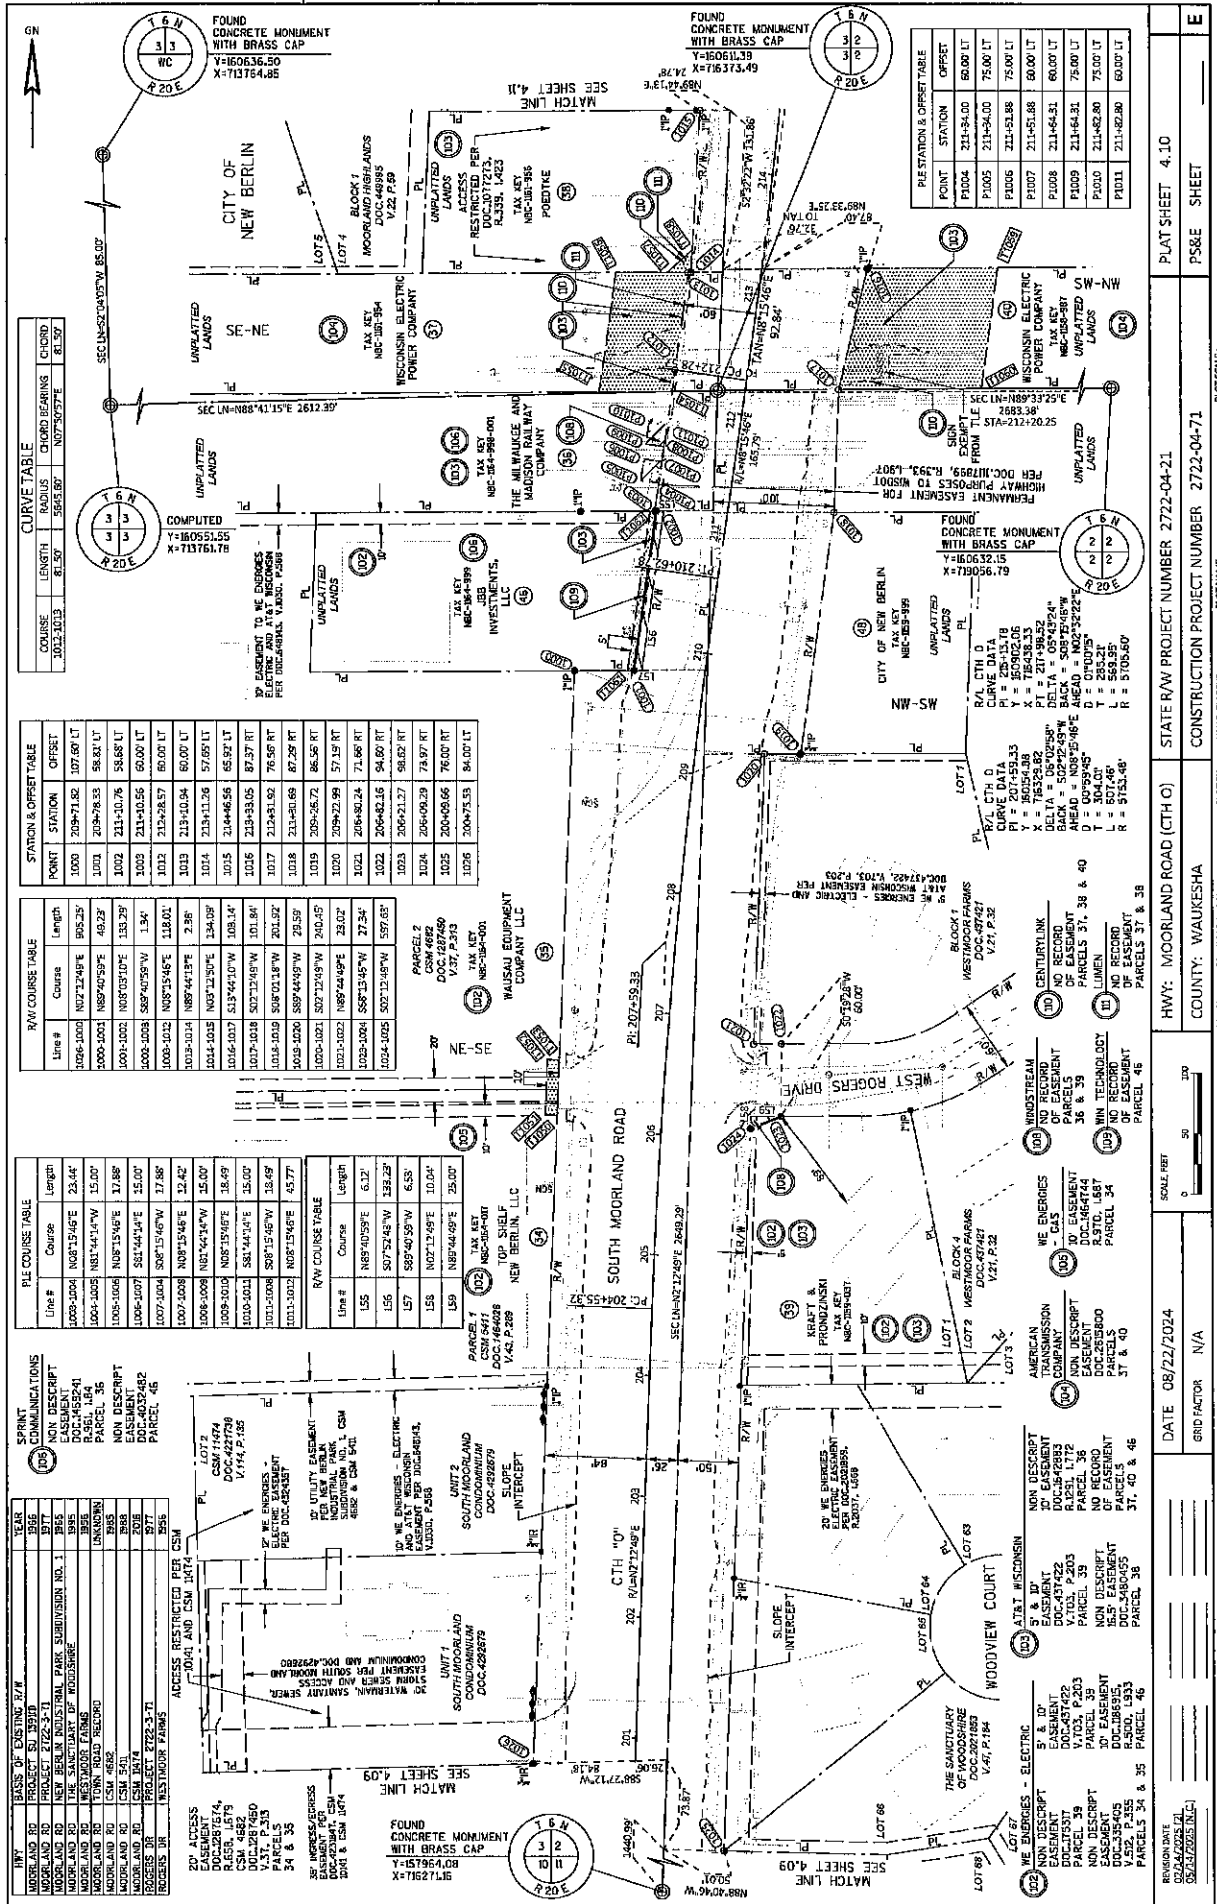

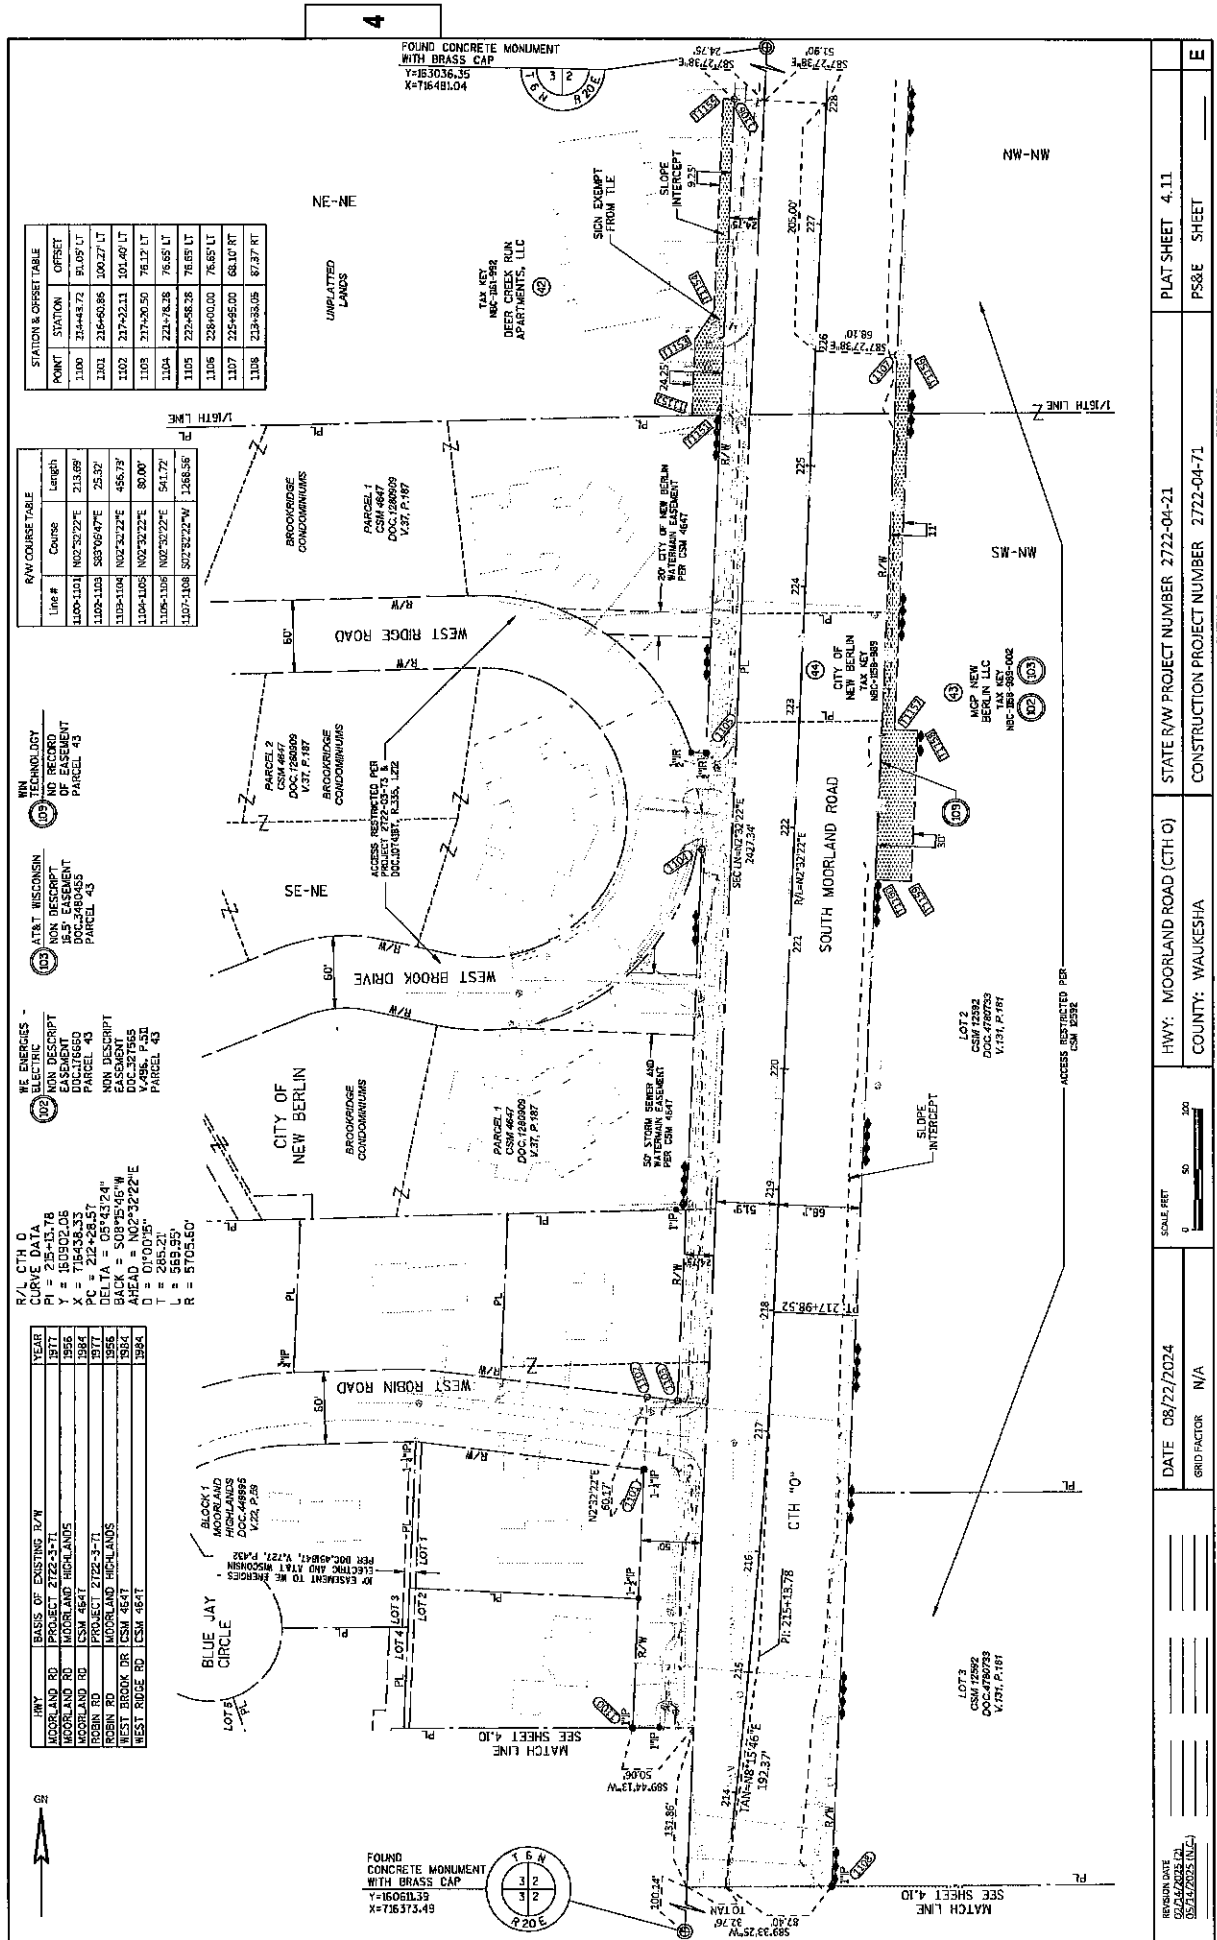

VOTE RESULTS

24 YES
0 NO
0 ABSTAIN
1 ABSENT

Consent Agenda

Passed With 16 Yes Votes Needed

D1 - Styza		AYE	D10 - Thieme	AYE	D19 - Enriquez	AYE
D2 - Euclide	S	AYE	D11 - Howard	AYE	D20 - Schellinger	AYE
D3 - Gscheidmeier		AYE	D12 - Wolff	AYE	D21 - Gaughan	AYE
D4 - Batzko		AYE	D13 - Leisemann	AYE	D22 - Szpara	AYE
D5 - Dondlinger		AYE	D14 - Mommaerts	AYE	D23 - Hammitt	ABSENT
D6 - Walz		AYE	D15 - Kolb	AYE	D24 - Schroeder	AYE
D7 - LaFontain	M	AYE	D16 - Crowley	AYE	D25 - Johnson	AYE
D8 - Koremenos		AYE	D17 - Meier	AYE		
D9 - Heinrich		AYE	D18 - Nelson	AYE		

4rd Meeting, 180th Year of the County Board of Supervisors - July 22 2025 07:09:19 PM
July 22, 2025



1 LAYING OUT, RELOCATION AND IMPROVEMENT OF COUNTY TRUNK HIGHWAY O -
2 CTH D TO STH 59, REVISION #2, PROJECT ID 2722-04-71
3

4 WHEREAS, the County Board of Supervisors of Waukesha County finds that the proper
5 improvement in maintenance of County Trunk Highway O in the City of New Berlin from a
6 point, known as Station 151+15.81 CTH O Reference Line for Project 2722-04-71, located
7 792.06 feet south and 29.20 feet west of the east one-quarter corner of Section 10, Town 6 North,
8 Range 20 East, in the City of New Berlin, Waukesha County, State of Wisconsin, said point
9 being the BEGINNING OF THIS RELOCATION ORDER; thence Northerly 1.505 miles or
10 7,946.61 feet to a point, known as Station 230+62.42 of the CTH O Reference Line for Project
11 2722-04-71, located 586.70 feet south and 25.93 feet east of the northeast corner of Section 3,
12 Town 6 North, Range 20 East, in the City of New Berlin, Waukesha County, State of Wisconsin,
13 said point being the END OF THIS RELOCATION ORDER, requires certain relocation or
14 changes and the acquisition of certain rights of way as shown on the "PLAT OF RIGHT OF
15 WAY REQUIRED FOR MOORLAND ROAD (CTH O), W CLEVELAND AVE (CTH D) TO
16 W GREENFIELD AVE (STH 59) R/W PROJECT NUMBER 2722-04-21".
17

18 THE COUNTY BOARD OF SUPERVISORS OF THE COUNTY OF WAUKESHA ORDAINS
19 that the acquisition exhibit marked "PLAT OF RIGHT OF WAY REQUIRED FOR
20 MOORLAND ROAD (CTH O), W CLEVELAND AVE (CTH D) TO W GREENFIELD AVE
21 (STH 59) R/W PROJECT NUMBER 2722-04-21" on file in the County Clerk's Office is
22 adopted by reference under the authority granted by Section 83.08 and Chapter 32 of the
23 Wisconsin Statutes.
24

25 BE IT FURTHER ORDAINED that County Trunk Highway O in the City of New Berlin is
26 hereby changed or relocated from a point that is known as Station 151+15.81 CTH O Reference
27 Line for Project 2722-04-71, located 792.06 feet south and 29.20 feet west of the east one-
28 quarter corner of Section 10, Town 6 North, Range 20 East, in the City of New Berlin,
29 Waukesha County, State of Wisconsin, said point being the BEGINNING OF THIS
30 RELOCATION ORDER; thence Northerly 1.505 miles or 7,946.61 feet to a point, known as
31 Station 230+62.42 of the CTH O Reference Line for Project 2722-04-71, located 586.70 feet
32 south and 25.93 feet east of the northeast corner of Section 3, Town 6 North, Range 20 East, in
33 the City of New Berlin, Waukesha County, State of Wisconsin, said point being the END OF
34 THIS RELOCATION ORDER, requires certain relocation or changes and the acquisition of
35 certain rights of way as shown on the "PLAT OF RIGHT OF WAY REQUIRED FOR
36 MOORLAND ROAD (CTH O), W CLEVELAND AVE (CTH D) TO W GREENFIELD AVE
37 (STH 59) R/W PROJECT NUMBER 2722-04-21".
38

39 IT IS FURTHER ORDAINED that the County shall acquire those rights of way and other
40 interests as shown on the "PLAT OF RIGHT OF WAY REQUIRED FOR MOORLAND ROAD
41 (CTH O), W CLEVELAND AVE (CTH D) TO W GREENFIELD AVE (STH 59) R/W
42 PROJECT NUMBER 2722-04-21".